




PREPARED FOR:

AIR FORCE CENTER FOR ENGINEERING  
AND THE ENVIRONMENT  
REMEDIATION OF ABANDONED DEACTIVATION  
FURNACE (SEAD-16) AND THE  
ACTIVE DEACTIVATION FURNACE (SEAD-17)  
SENECA ARMY DEPOT  
ROMULUS, NEW YORK  
CONSTRUCTION COMPLETION REPORT  
(MARCH 2008)

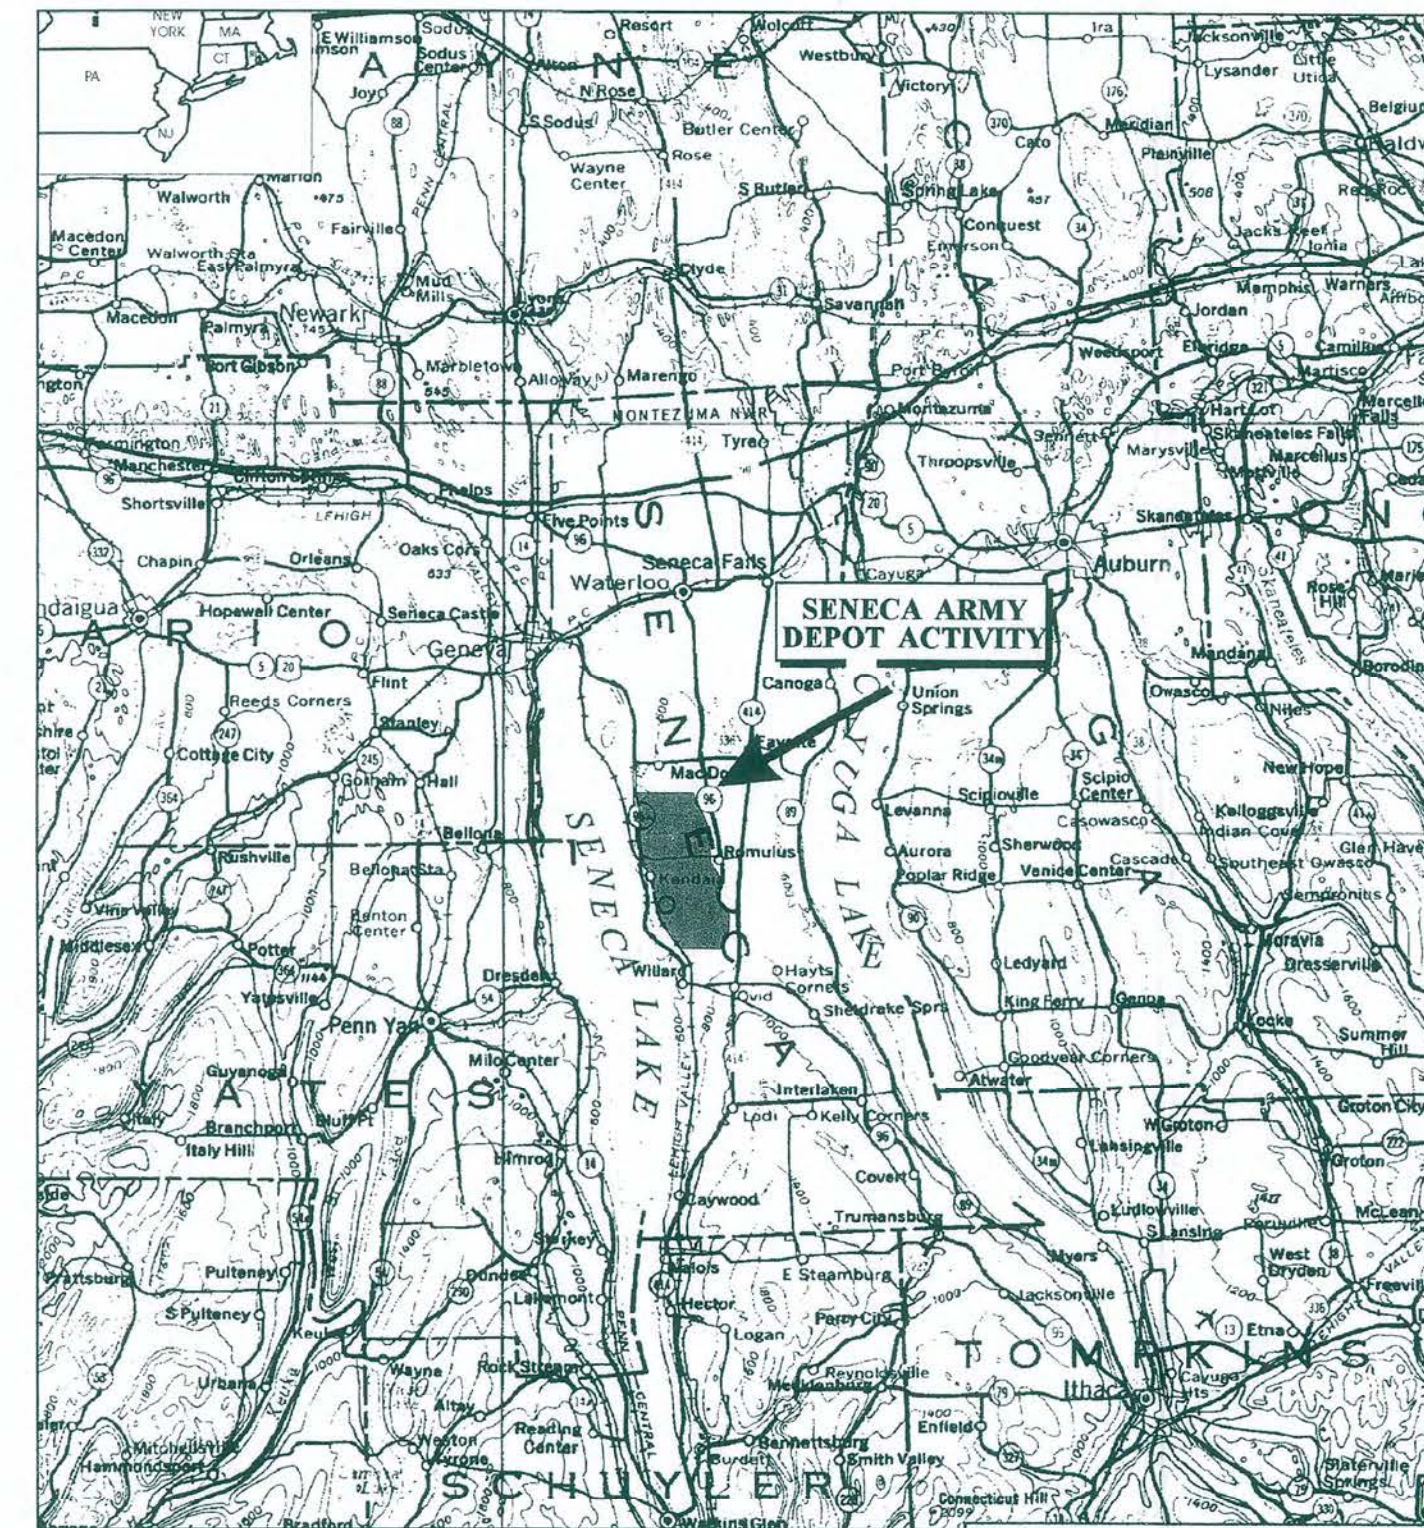

LOCATION MAP

DRAWING LIST

<u>SHEET NO.</u>	<u>REVISION NO.</u>	<u>DESCRIPTION</u>
C-1	A	TITLE SHEET
C-2	A	SEAD-16 SITE PLAN
C-3	A	SEAD-17 SITE PLAN
C-4	A	SEAD-16 EXCAVATION AREA & FINAL CONFIRMATORY SAMPLE LOCATIONS
C-5	A	SEAD-17 EXCAVATION AREA & FINAL CONFIRMATORY SAMPLE LOCATIONS



SITE PLAN  
NTS

00694-113



**PARSONS**

01\_Seneca\_COC\_1000.jpg

CLIENT/PROJECT TITLE

SENECA ARMY DEPOT  
CONSTRUCTION COMPLETION REPORT  
SEAD-16 AND SEAD-17

DEPT. ENVIRONMENTAL ENGINEERING Dwg. No. 745172-01200

C-1  
TITLE SHEET

SCALE NA DATE MARCH 2008 REV A