


P:\PIT\Projects\Seneca_PBC\16_SEAD-16_17\Construction Completion Rpt\Draft_Final\Drawings\C-2.dwg



LEGEND

	MINOR WATERWAY		SURVEY MONUMENT		L.D. LOADING DOCK		MONITORING WELL LOCATION
	MAJOR WATERWAY		ROAD SIGN		DECIDUOUS TREE		STOCKPILE AREA
	FENCE		MANHOLE		GUIDE POST		DECON AREA
	BRUSH LINE		FIRE HYDRANT		UTILITY BOX		
	RAILROAD		POLE		COORDINATE GRID (250' GRID)		
	GROUND SURFACE ELEVATION CONTOUR		UTILITY MAILBOX/RR SIGNAL POLE				
	UNPAVED ROAD						
	LIMITS OF PROPOSED EXCAVATION						
	SILT FENCE/HAYBALES						

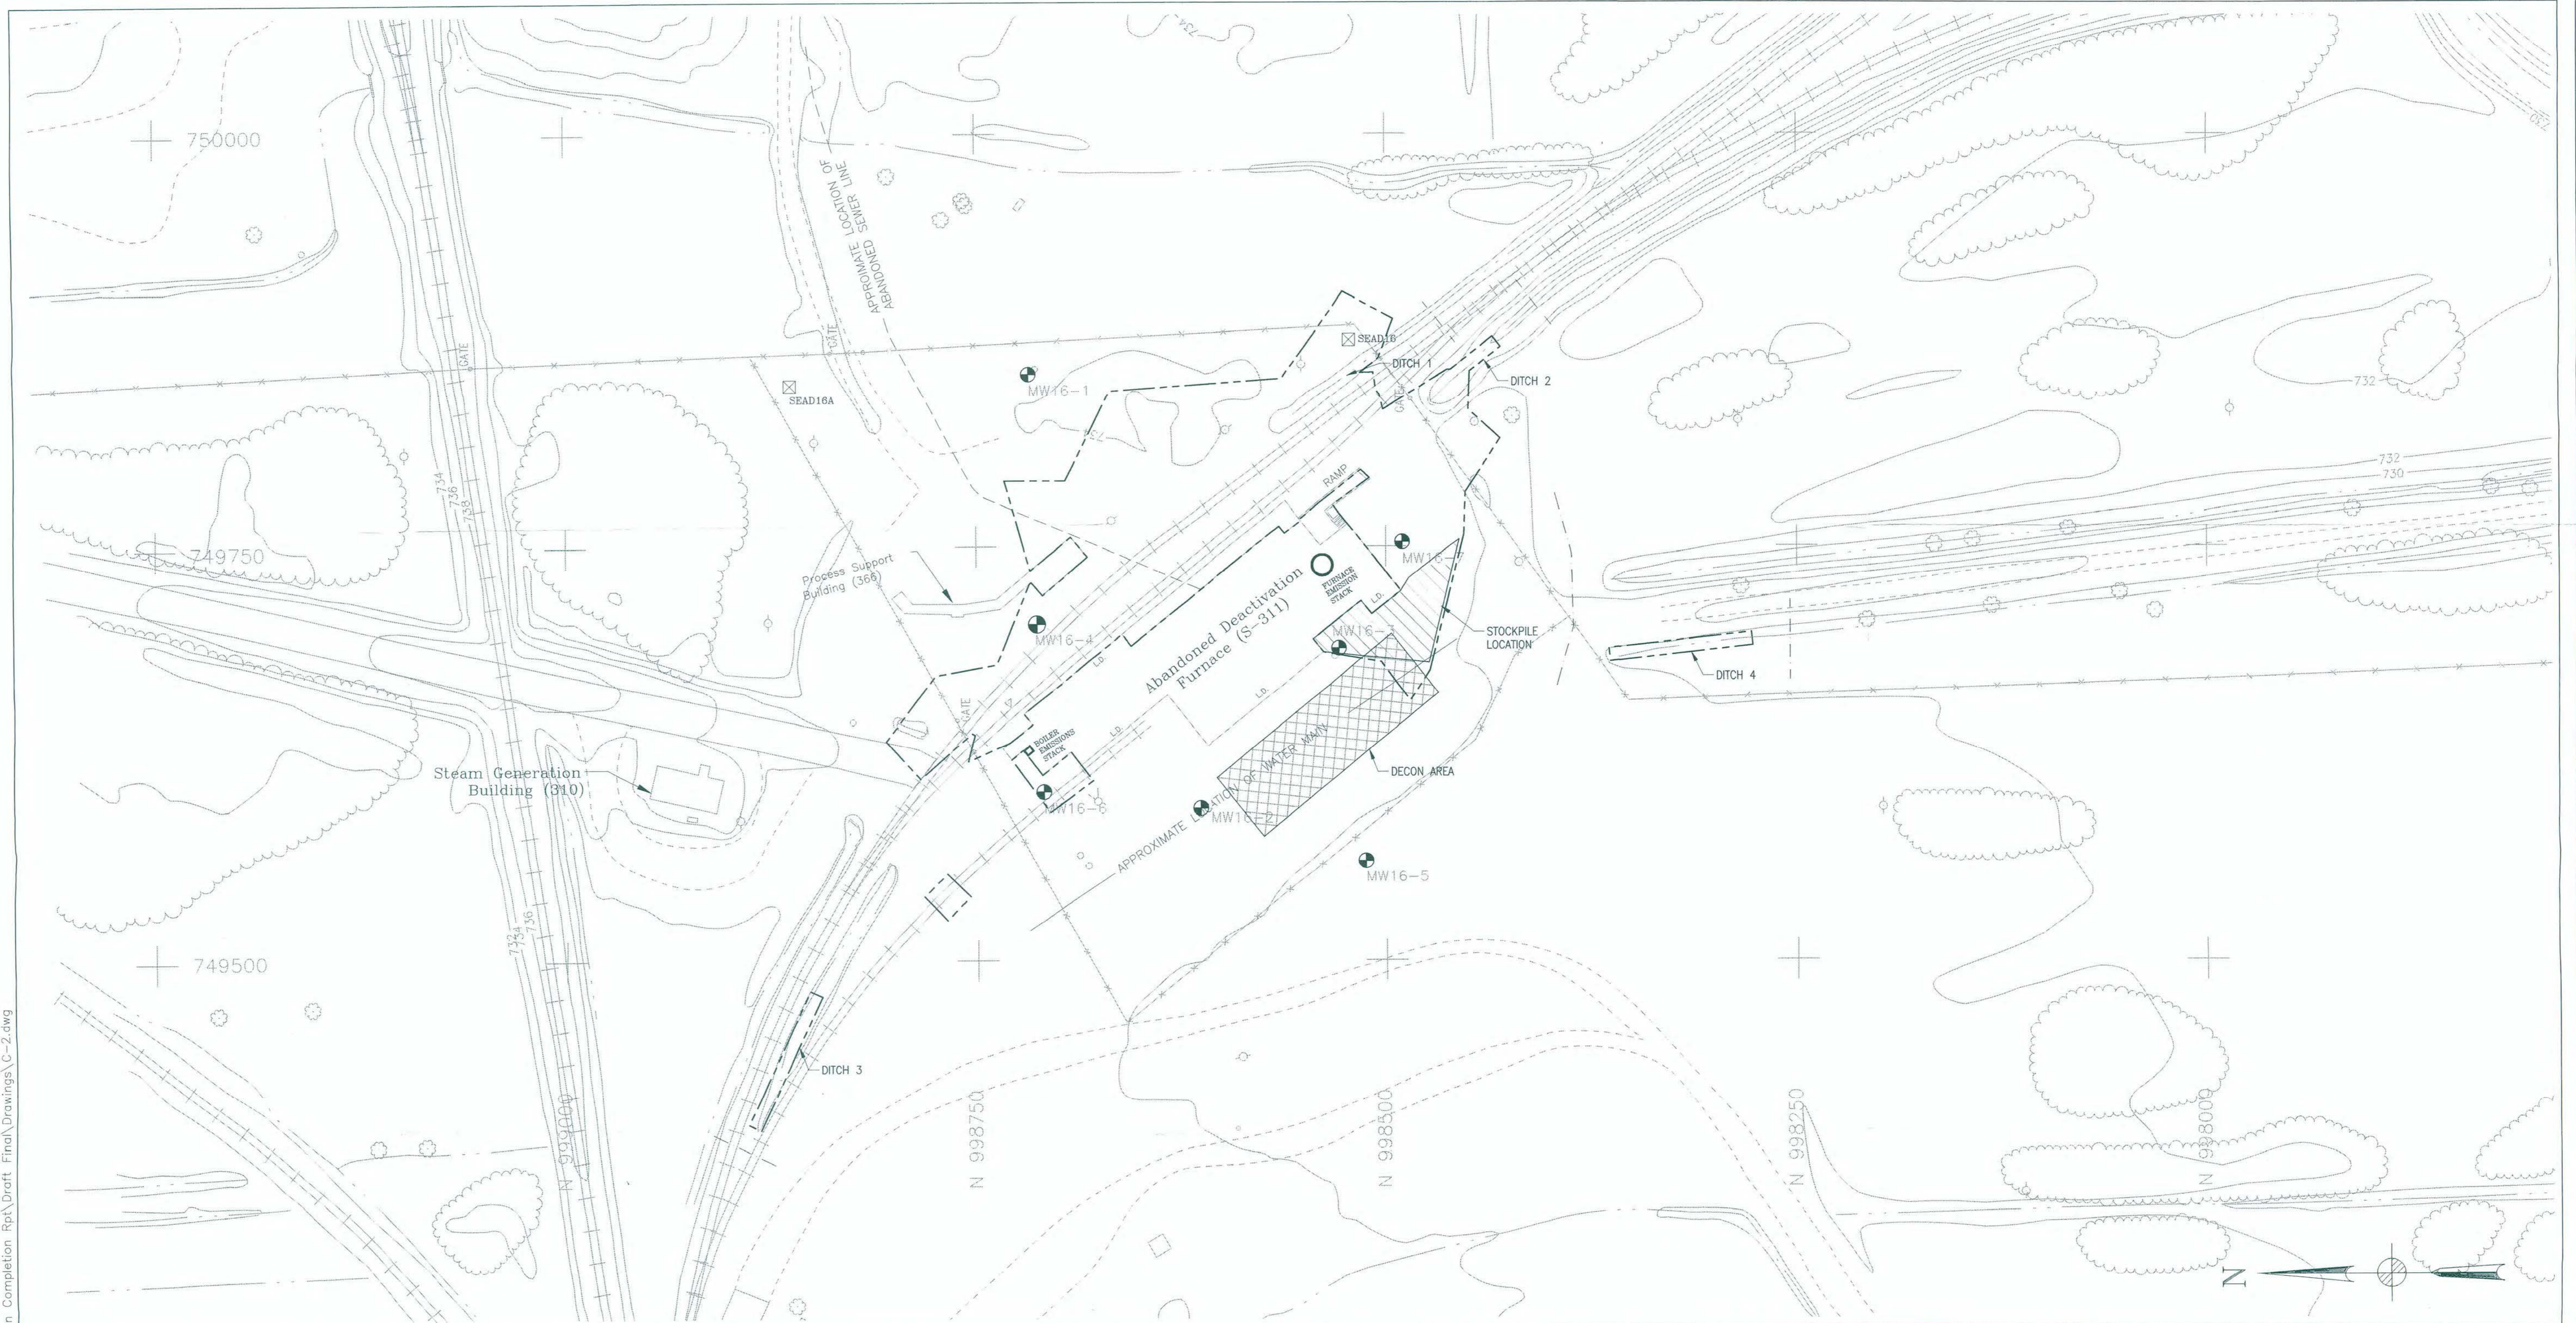

PARSONS

CLIENT/PROJECT TITLE
SENECA ARMY DEPOT ACTIVITY
 CONSTRUCTION COMPLETION REPORT
 SEAD-16 AND SEAD-17

DEPT. ENVIRONMENTAL ENGINEERING Dwg. No. 745172-01200

C-2
 SEAD-16
 SITE PLAN

SCALE 1" = 100'-0" DATE MARCH 2008 REV A

00694-MH