

P:\PIT\Projects\Seneca PBS II\SEAD-16-17\Construction Completion Rpt\Draft Final\Drawings\C-3.dwg



**LEGEND**


- MINOR WATERWAY
- MAJOR WATERWAY
- FENCE
- UNPAVED ROAD
- BRUSH LINE
- RAILROAD
- GROUND SURFACE ELEVATION CONTOUR
- LIMITS OF PROPOSED EXCAVATION
- SILT FENCE/HAYBALES

SURVEY MONUMENT  
 ROAD SIGN    DECIDUOUS TREE  
 FIRE HYDRANT    MANHOLE    GUIDE POST  
 POLE    UTILITY BOX    COORDINATE GRID (250' GRID)  
 OVERHEAD UTILITY POLE    MAILBOX/RR SIGNAL

MONITORING WELL LOCATION  
 MW16-7

STOCKPILE AREA  
 DECON AREA

SCALE IN FEET  
 50 0 50 100

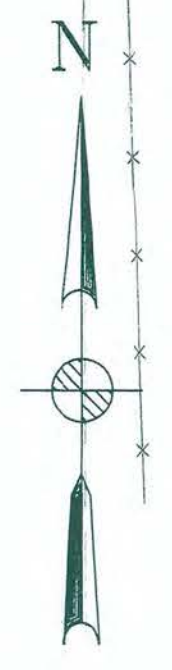

**PARSONS**

CLIENT/PROJECT TITLE  
**SENECA ARMY DEPOT ACTIVITY  
 CONSTRUCTION COMPLETION REPORT  
 SEAD-16 AND SEAD-17**

DEPT. ENVIRONMENTAL ENGINEERING    Dwg. No. 745172-01200

**C-3  
 SEAD-17  
 SITE PLAN**

SCALE 1" = 100'-0"    DATE MARCH 2008    REV A

00694 MS  
 EW-H6900