

PREPARED FOR:


AIR FORCE CENTER OF ENVIRONMENTAL EXCELLENCE

REMEDIATION OF ABANDONED DEACTIVATION FURNACE (SEAD-16) AND THE ACTIVE DEACTIVATION FURNACE (SEAD-17)

SENECA ARMY DEPOT ROMULUS, NEW YORK

DESIGN DRAWINGS

(JUNE 2007)

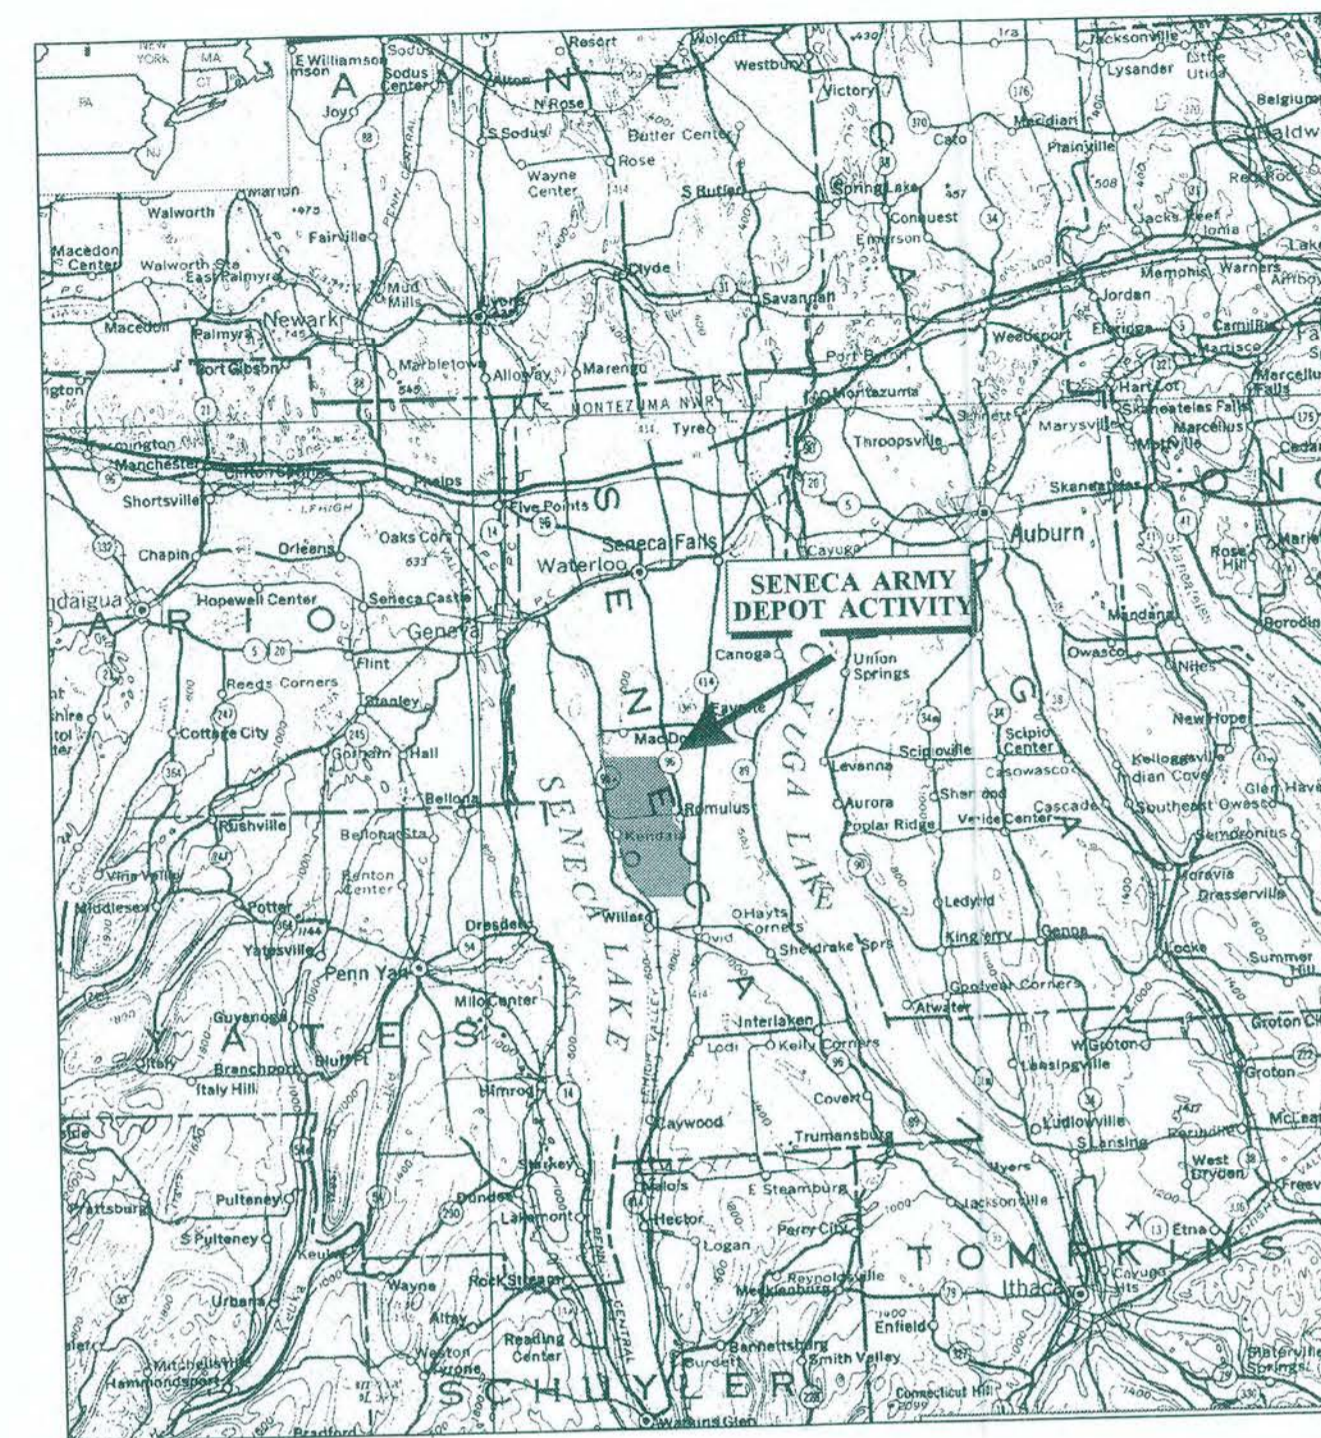

LOCATION MAP

DRAWING LIST

SHEET NO.	REVISION NO.	DESCRIPTION
C-1	B	TITLE SHEET
C-2	A	SEAD-16 EXISTING CONDITIONS PLAN
C-3	A	SEAD-17 EXISTING CONDITIONS PLAN
C-4	B	SEAD-16 EXCAVATION PLAN
C-5	B	SEAD-17 EXCAVATION PLAN



SITE PLAN
NTS

I:\PTA\Projects\Seneca PBC\SEAD-16_17\Design WP\Report\Drawings\C-1.dwg



PARSONS



CLIENT/PROJECT TITLE

SENECA ARMY DEPOT
 REMEDIAL DESIGN
 SEAD-16 AND SEAD-17

DEPT: ENVIRONMENTAL ENGINEERING Dwg. No. 745172-01200

C-1
 TITLE SHEET

SCALE: NA DATE: JUNE 2007 REV: B

001695-113