


P:\PIA\Projects\Seneca PBS\16_SEAD-16_17\Construction Completion Rpt\Draft\Figures\C-3.dwg

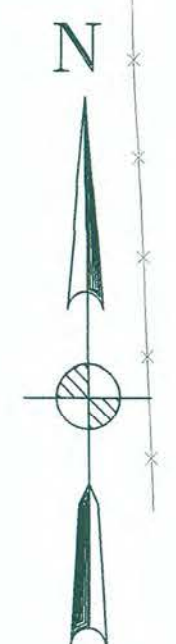

LEGEND	
	MINOR WATERWAY
	MAJOR WATERWAY
	FENCE
	UNPAVED ROAD
	BRUSH LINE
	RAILROAD
	GROUND SURFACE ELEVATION CONTOUR
	LIMITS OF PROPOSED EXCAVATION
	SILT FENCE/HAYBALES
	SURVEY MONUMENT
	ROAD SIGN
	DECIDUOUS TREE
	FIRE HYDRANT
	MANHOLE GUIDE POST
	POLE
	UTILITY BOX
	CORDINATE GRID (250' GRID)
	OVERHEAD UTILITY POLE
	MAILBOX/RR SIGNAL
	MONITORING WELL LOCATION
	MW16-7



D1331-MS

PARSONS

CLIENT/PROJECT TITLE
**SENECA ARMY DEPOT ACTIVITY
 CONSTRUCTION COMPLETION REPORT
 SEAD-16 AND SEAD-17**

DEPT. ENVIRONMENTAL ENGINEERING Dwg. No. 745172-01200

**C-3
 SEAD-17
 SITE PLAN**

SCALE 1" = 100'-0" DATE DECEMBER 2007 REV -