


P:\PIT\Projects\Seneca PBC\SEAD-16_17\Design WP Report\Drawings\C-2.dwg



LEGEND

- SEAD AND LAND USE CONTROL BOUNDARY
- MINOR WATERWAY
- MAJOR WATERWAY
- FENCE
- BRUSH LINE
- RAILROAD
- GROUND SURFACE ELEVATION CONTOUR
- 760
- ☒ SURVEY MONUMENT
- ⊕ ROAD SIGN
- ⊕ DECIDUOUS TREE
- ⊕ FIRE HYDRANT
- ⊕ MANHOLE
- ⊕ POLE
- ⊕ UTILITY BOX
- ⊕ OVERHEAD UTILITY POLE
- L.D. LOADING DOCK
- ⊕ GUIDE POST
- ⊕ COORDINATE GRID (250' GRID)
- ⊕ MAILBOX/RR SIGNAL

- ▲ SOIL BORING LOCATION
SB16-4
- MONITORING WELL LOCATION
MW16-7
- ▲ SURFACE SOIL SAMPLE LOCATION
SS16-5
- SEDIMENT SAMPLE LOCATION
SW/SD16-6

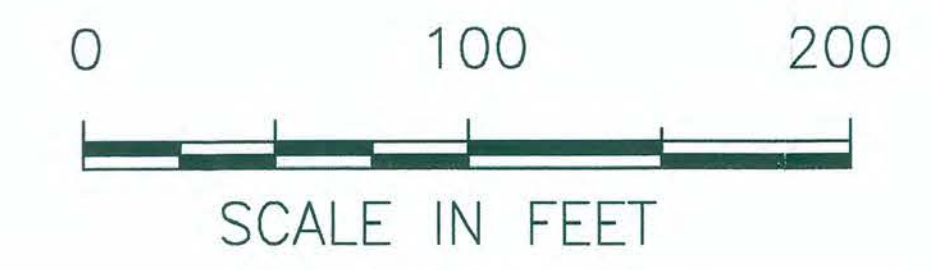

00695-M1

PARSONS

CLIENT/PROJECT TITLE		
SENECA ARMY DEPOT ACTIVITY REMEDIAL DESIGN SEAD-16 AND SEAD-17		
DEPT.	ENVIRONMENTAL ENGINEERING	Dwg. No. 745172-01200
C-2 SEAD-16 EXISTING CONDITIONS PLAN		
SCALE	DATE	REV
1" = 100'-0"	APRIL 2007	A