


**NOTES:**

1. TOTAL CHLORINATED ETHENES ISOCONTOURS ARE BASED ON SAMPLES COLLECTED IN JANUARY 2003.

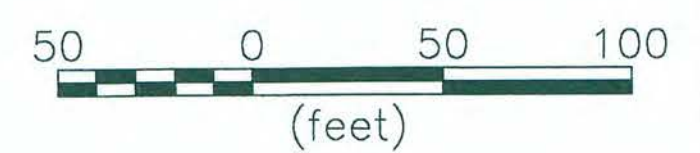

**LEGEND:**

- |  |                                 |  |                                      |  |  |
|--|---------------------------------|--|--------------------------------------|--|--|
|  | PAVED ROAD                      |  | BRUSH                                |  | WATER MAIN                                   |
|  | DIRT ROAD                       |  | CHAIN LINK FENCE                     |  | PROPOSED BIOWALL                             |
|  | GROUND CONTOUR AND ELEVATION    |  | UTILITY POLE                         |  | EXISTING TREATMENT WALL                      |
|  | TREE                            |  | APPROXIMATE LOCATION OF FIRE HYDRANT |  | GROUNDWATER ISOCONTOUR (UG/L)                |
|  | WETLAND & DESIGNATION           |  | FUEL OR UNDERGROUND STORAGE TANK     |  | ARCHEOLOGICAL SITE BUFFER ZONE (USACE, 2003) |
|  | MONITORING WELL AND DESIGNATION |  | SURVEY MONUMENT                      |  |  |
|  | RAILROAD TRACKS                 |  |                                      |  |  |



**PARSONS**



CLIENT/PROJECT TITLE  
**SENECA ARMY DEPOT**  
 ASH LANDFILL  
 REMEDIAL DESIGN

DEPT. ENVIRONMENTAL ENGINEERING Dwg. No. 744538-01400

**C-4**  
 GROUNDWATER REMEDIATION:  
 BIOWALLS LAYOUT

SCALE 1" = 50' DATE JUNE 2006 REV