




SECTIONS INTAKE PIPELINE
SCALE: N.T.S.
CROSS REFERENCE: --

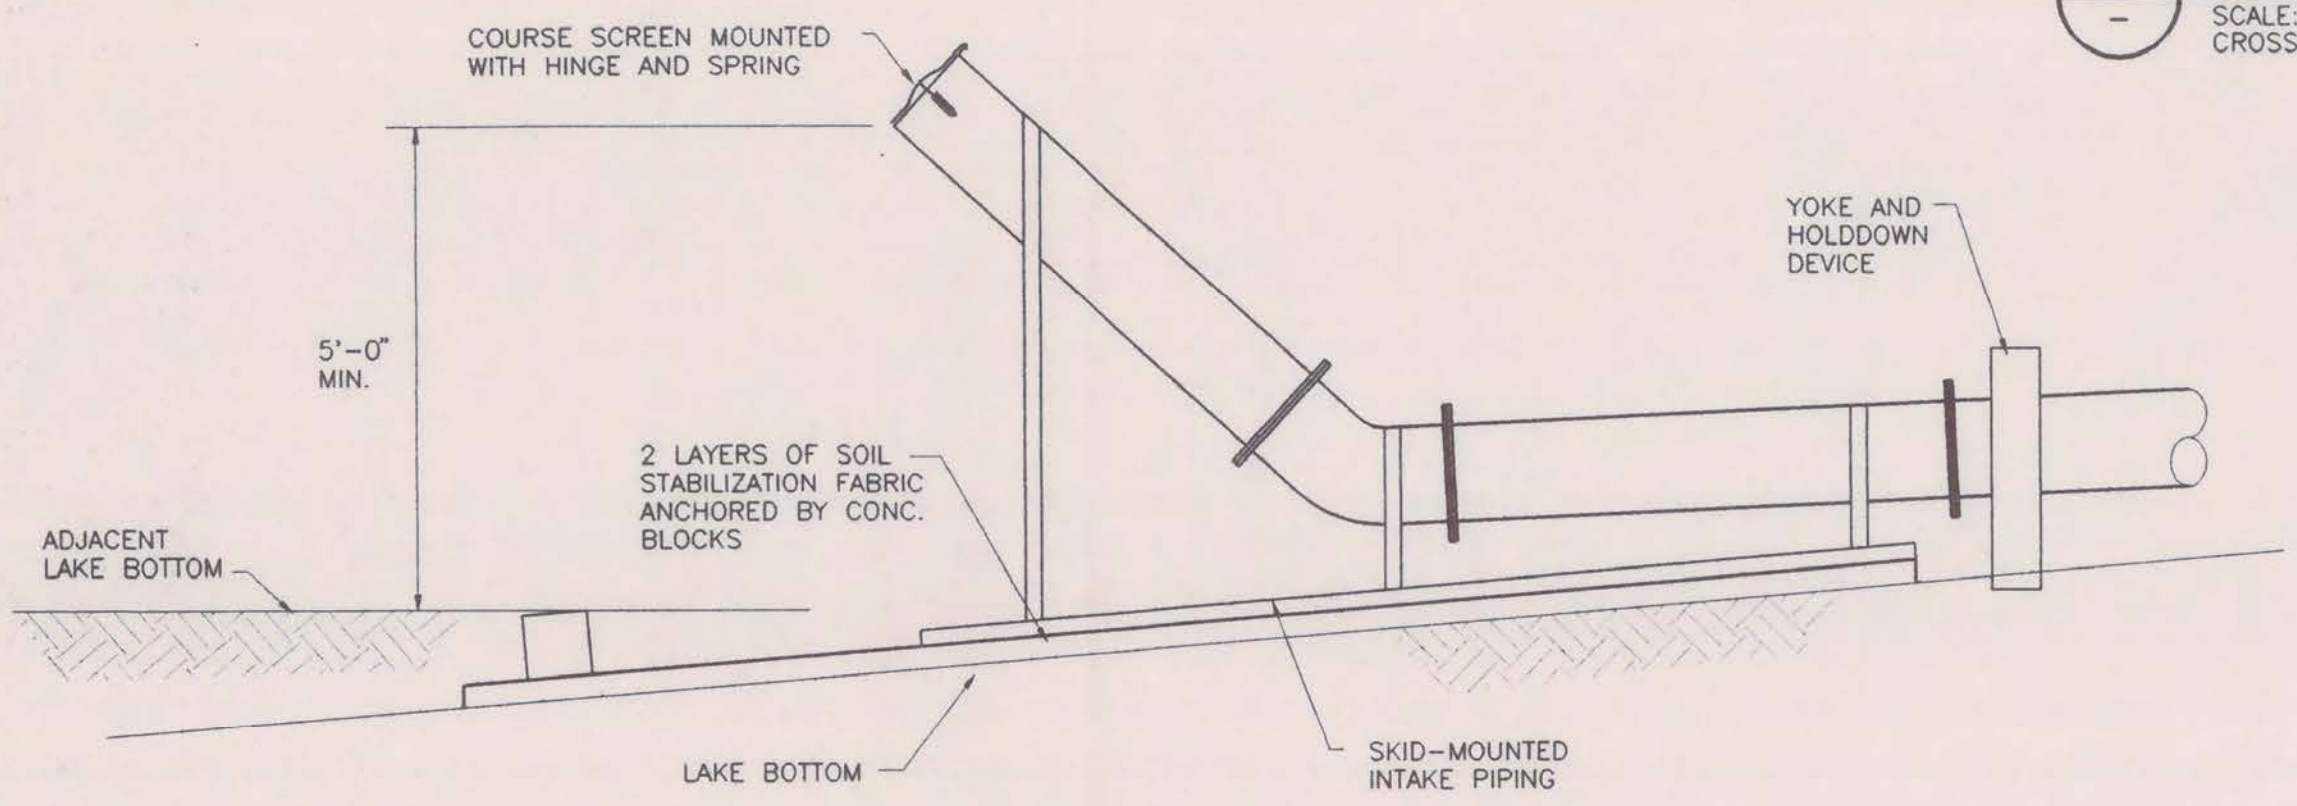


SECTION INTAKE PAD
SCALE: 1/2" = 1'-0"
CROSS REFERENCE: --

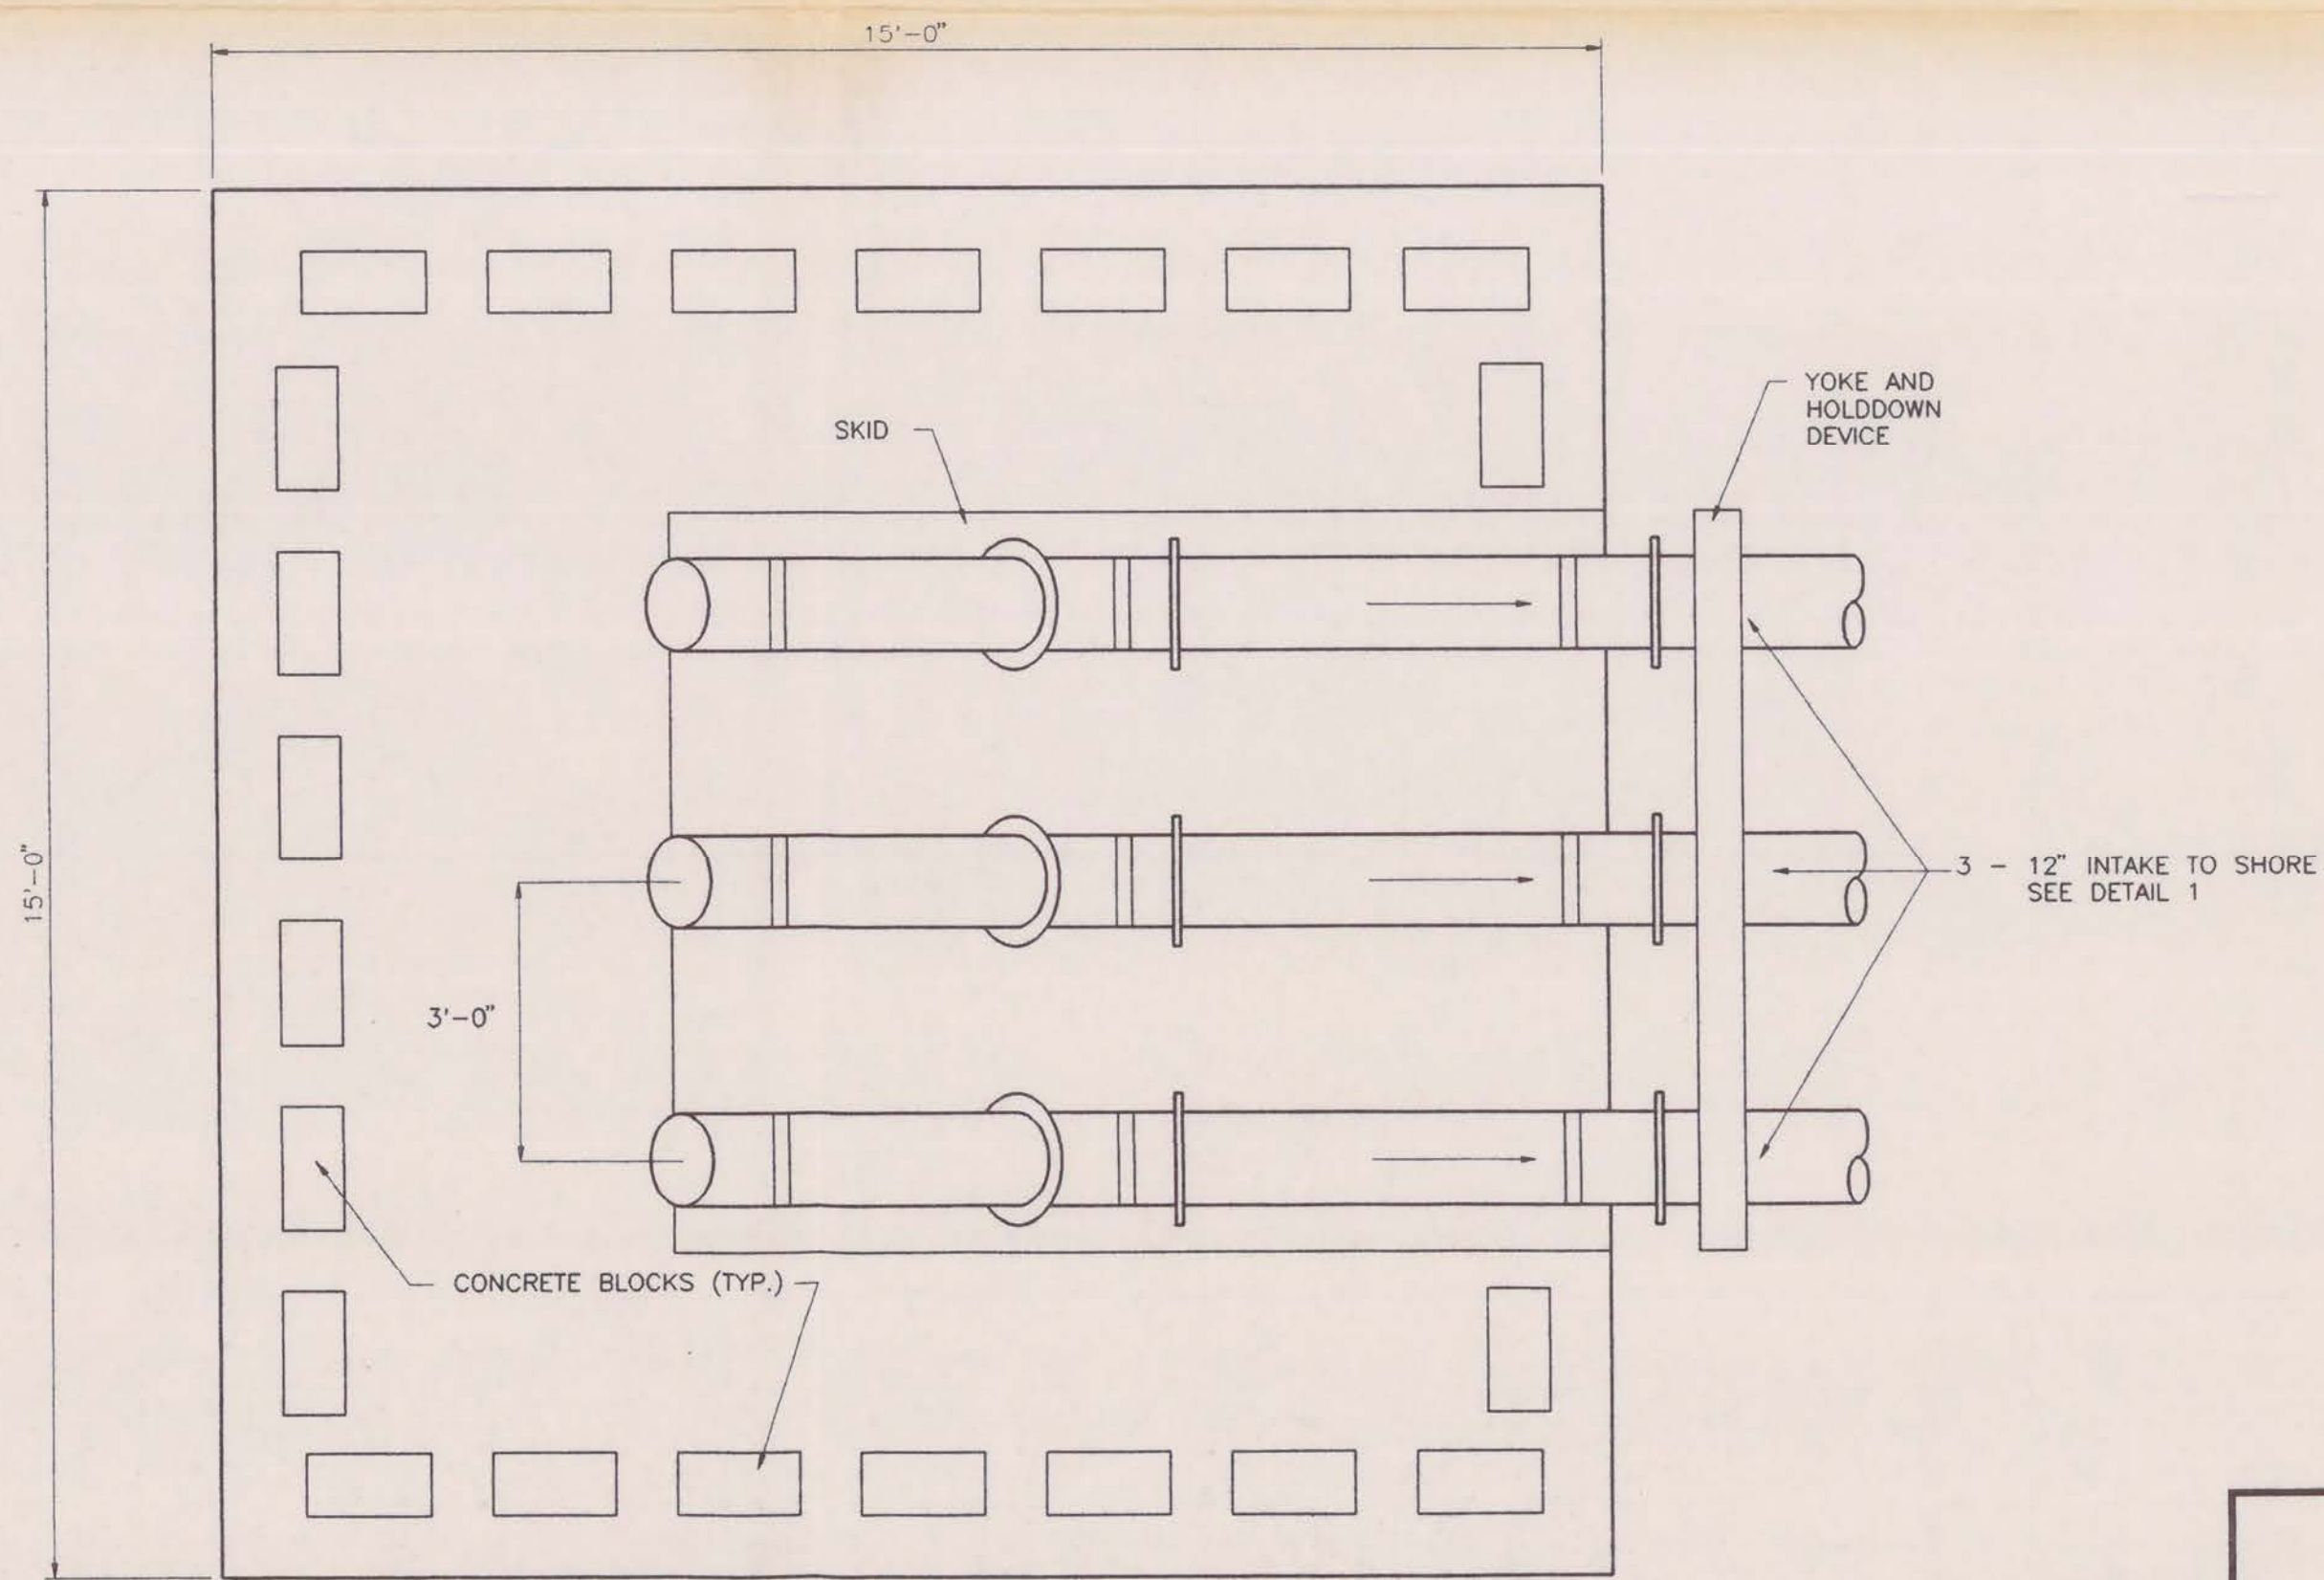

PLAN INTAKE PAD
SCALE: 1/2" = 1'-0"
CROSS REFERENCE: --

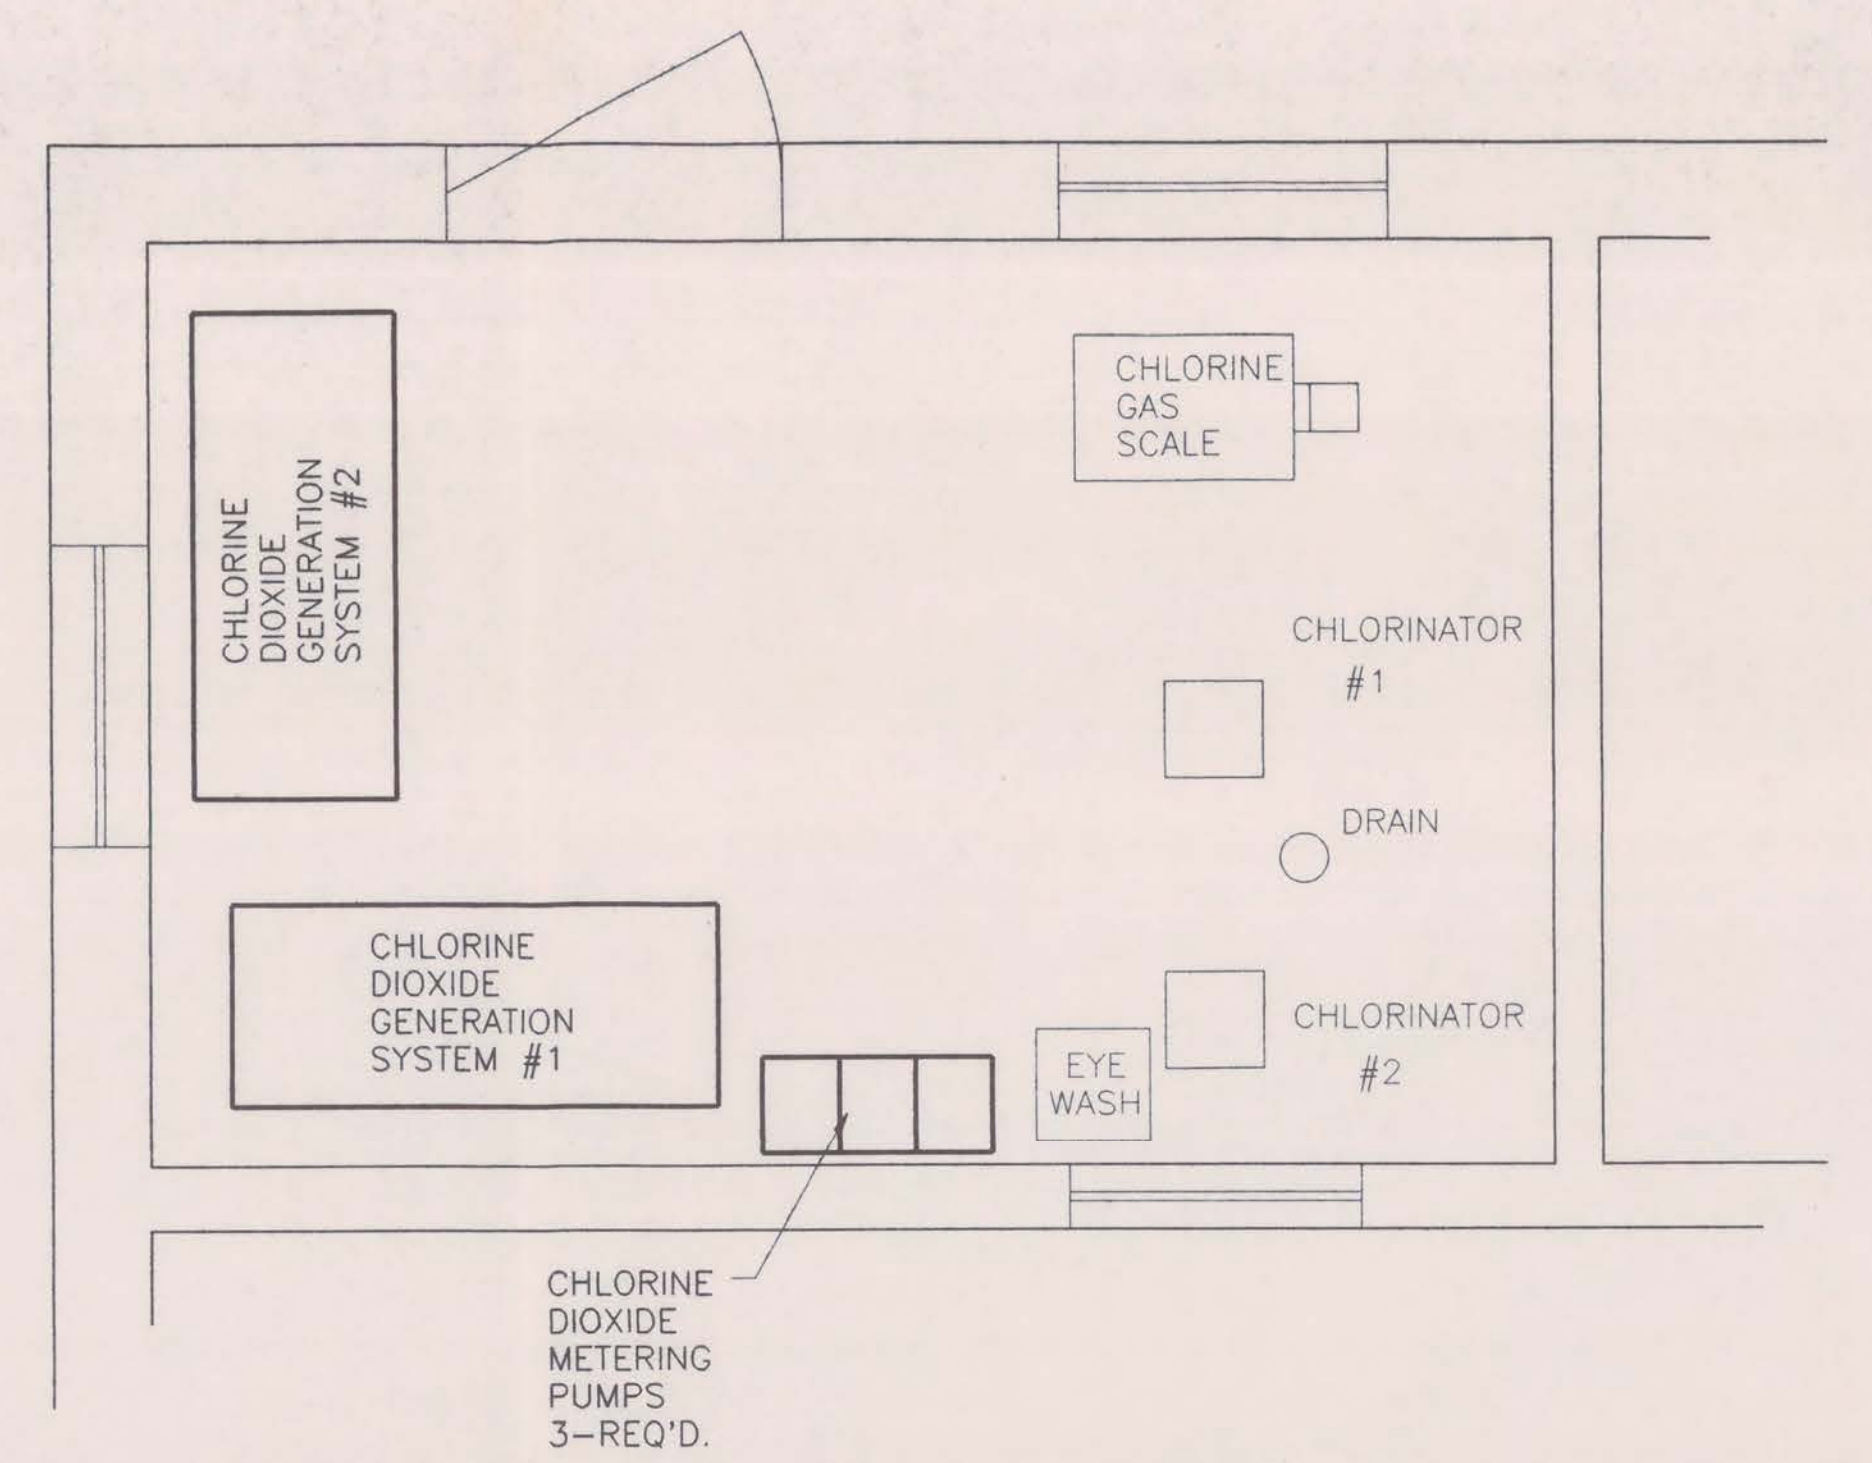

PLAN EXISTING CHLORINE ROOM
SCALE: N.T.S.
CROSS REFERENCE: --

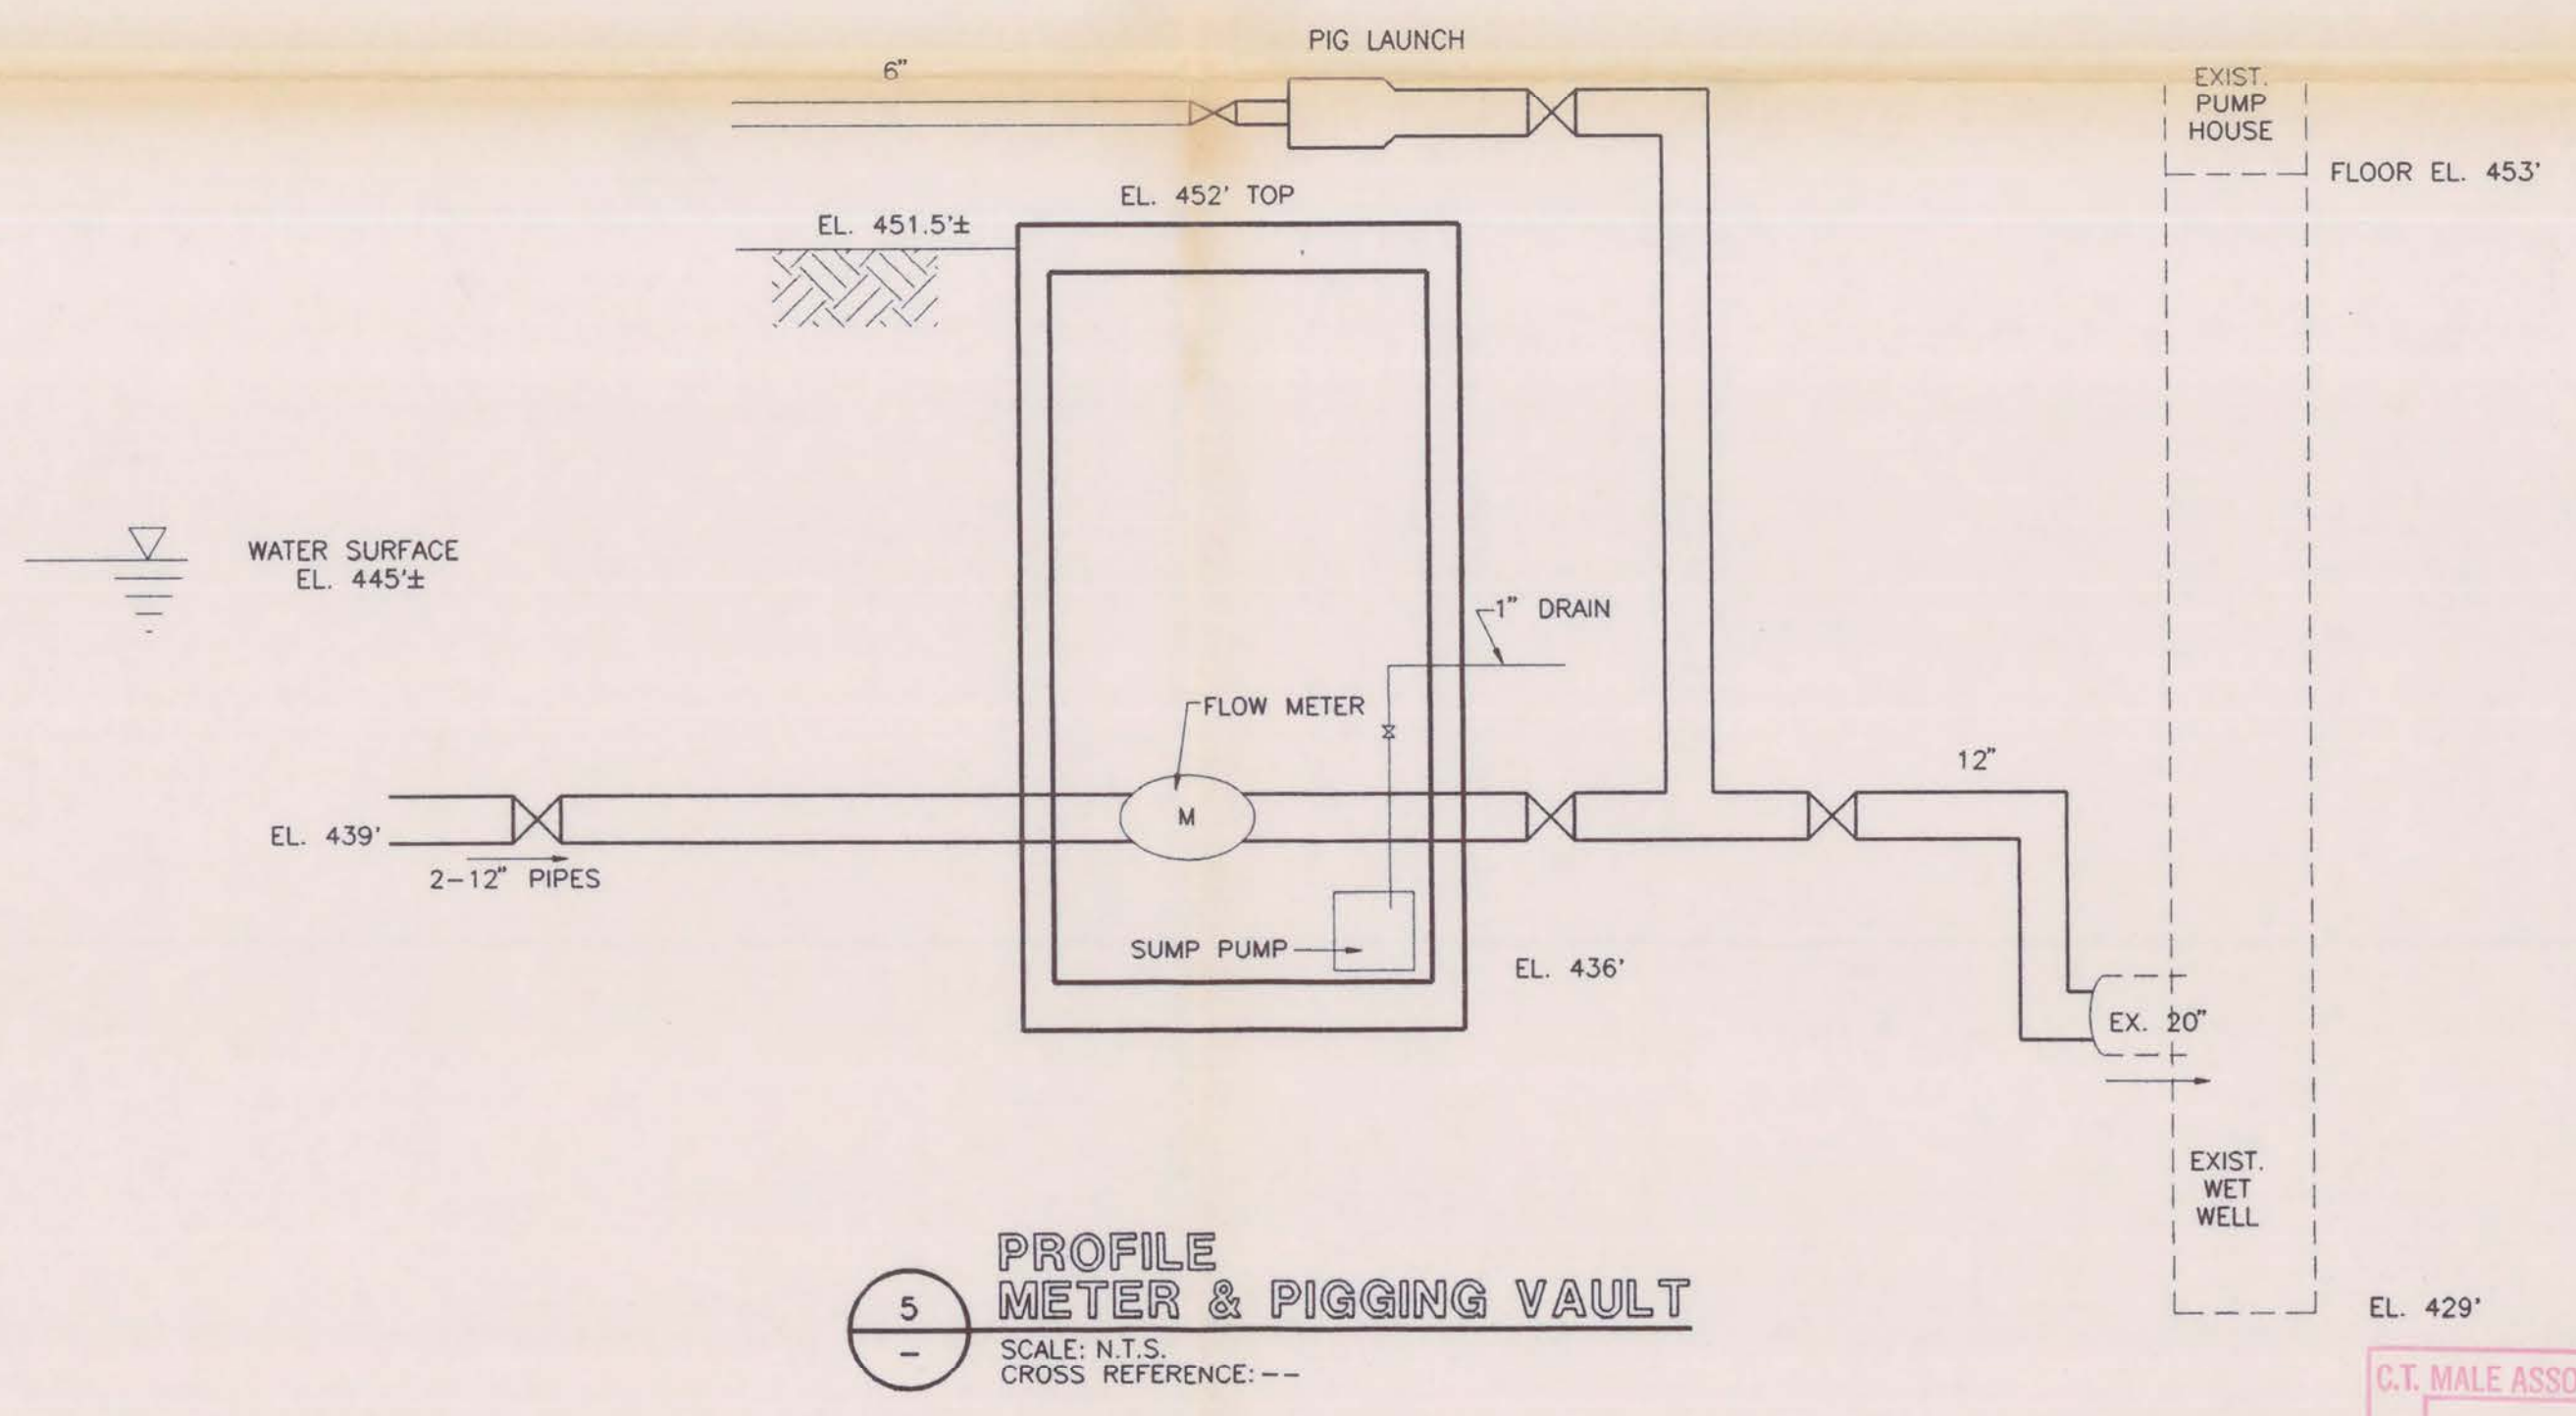

PROFILE METER & PIGGING VAULT
SCALE: N.T.S.
CROSS REFERENCE: --

C.T. MALE ASSOCIATES, P.C.
APR 23 1993

DATE	REVISIONS RECORD/ DESCRIPTION	DRAFTED	CHECK	APPR.	UNAUTHORIZED ALTERATION OR ADDITION TO THIS DOCUMENT IS A VIOLATION OF SECTION 7209 SUBDIVISION 2 OF THE NEW YORK STATE EDUCATION LAW.
					© 1992 C.T. MALE ASSOCIATES P.C.
					PROJ. NO: 92.0894
					DESIGNED: G.R.Mc.
					DRAFTED: E.W.B.
					CHECKED:

**SENECA ARMY DEPOT
WATER SUPPLY INTAKE**

**FIGURE 7
EQUIPMENT LAYOUT AND DETAILS**

ROMULUS

SENeca COUNTY, NEW YORK

C.T. MALE ASSOCIATES, P.C.
50 CENTURY HILL DRIVE, P.O. BOX 727, LATHAM, NY 12110
(518) 786-7400 • FAX (518) 786-7299
ENGINEERING • SURVEYING • ARCHITECTURE • LAND PLANNING
LANDSCAPE ARCHITECTURE • COMPUTER SERVICES

SCALE: AS NOTED
SHEET OF
DATE: 2/17/93
DWG. NO:

104-53-115