



OBSERVATION WELL LOCATION

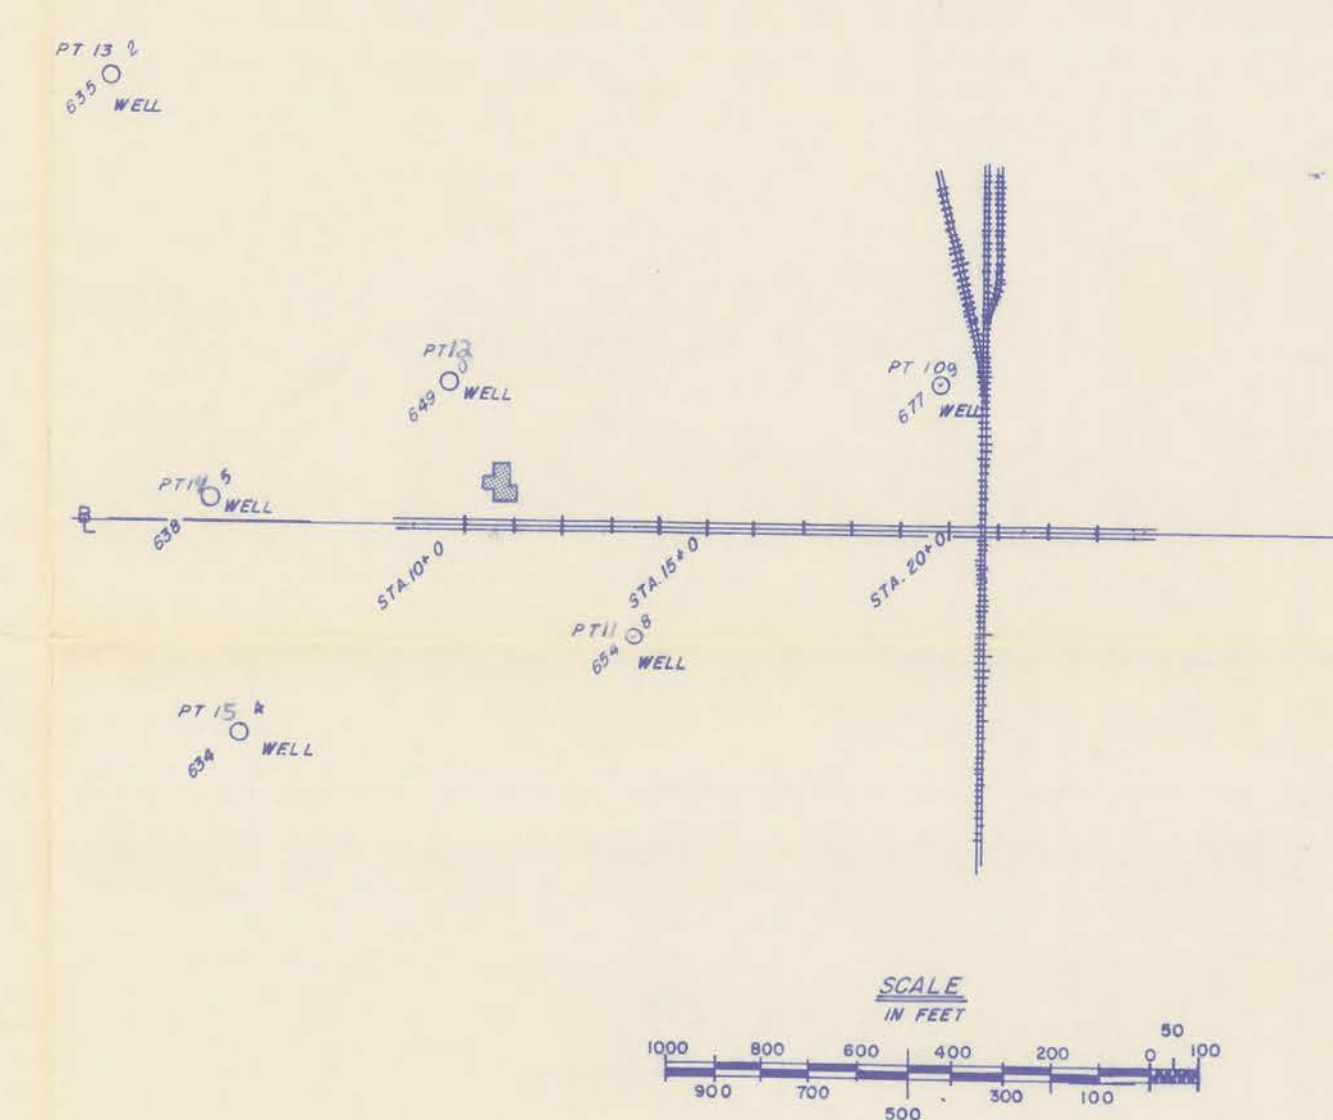

WELL NO.	STATION	OFFSET	ELEVATION
PT-10	19+99.66	282.44' LT.	677.9
PT-11	9+69.27	293.43' LT.	649.0
PT-14	5+01.90	45.72' LT.	638.5
PT-13	2+64.23	932.70' LT.	635.2
PT-15	5+39.44	432.63' RT.	634.4
PT-11	13+57.59	232.65' RT.	654.8

BUILDING DETAIL
SCALE 1" = 20'

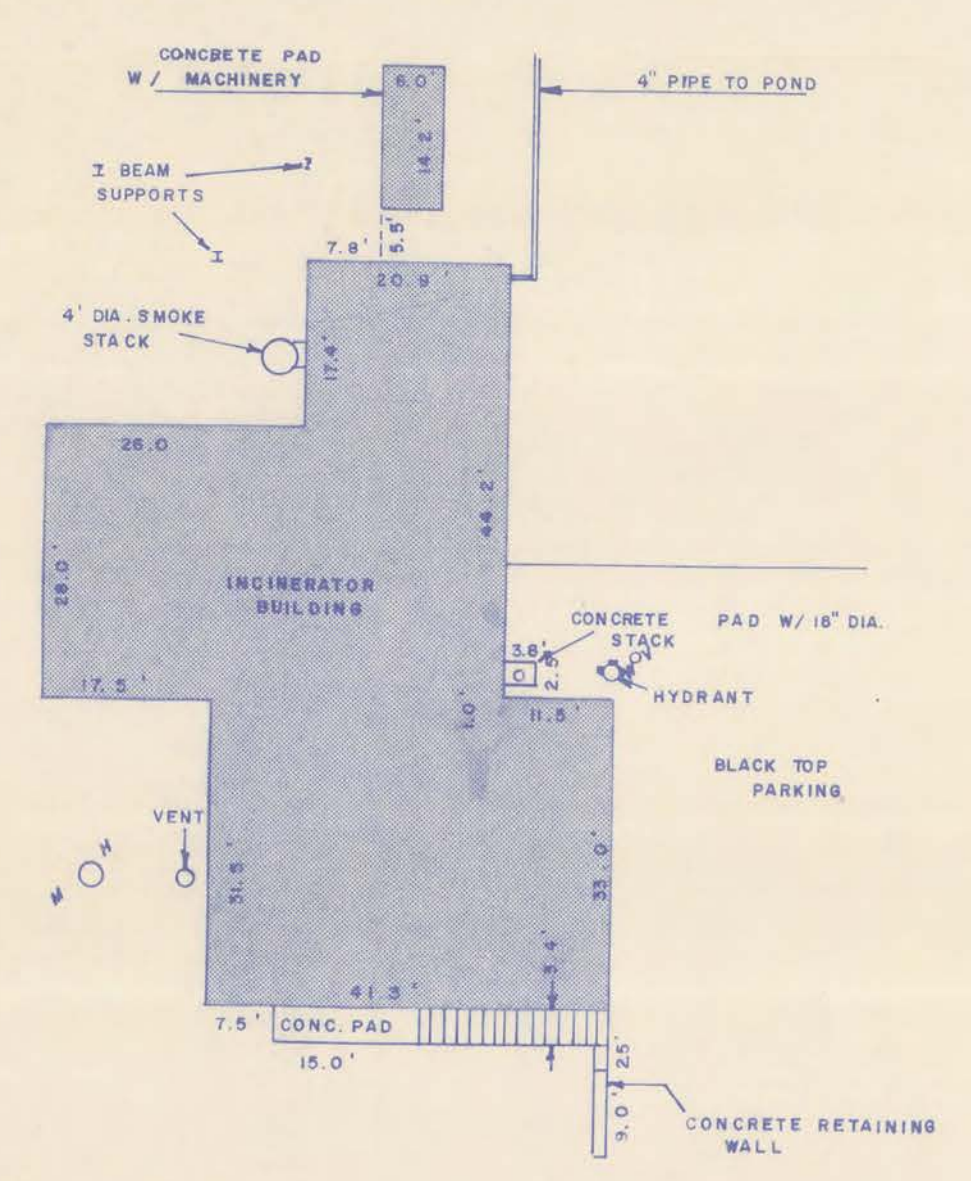

PROJECT MANAGEMENT: <i>White</i> DATE: <i>8/15/80</i>	OFFICE OF THE FACILITIES ENGINEER SENECA ARMY DEPOT ROMULUS, NEW YORK 14541
DIVISION MANAGER: <i>R. B. ...</i> DATE: <i>8/10/80</i>	PROJECT: GROUND WATER ANALYSIS OF EXISTING LANDFILL AT BUILDING #2207
DRAFTING ROOM SUPERVISOR: <i>R. ...</i> DATE: <i>8-12-80</i>	SHEET TITLE: TOPOGRAPHICAL SURVEY OF EXISTING LANDFILL AT BUILDING #2207
hibbard engineers 1316 MAIN STREET, NIAGARA FALLS, NEW YORK 14301 • 716-262-1281	APPROVED: _____ CONCURRENCE
JOB # 80-162	FACILITIES ENGINEER
DATE: 8-8-80	CONCURRENCE
UNAUTHORIZED ALTERATION OR ADDITION TO THIS DOCUMENT IS A VIOLATION OF SECTION 7209 OF THE NEW YORK STATE EDUCATION LAW.	SHEET NO. 1881

65-02-M1 *encl 3 BLDG 2207* 13 NOV 1980