


P:\Projects\Seneca\Seneca PBS\SEAD-16-17\Design WP Report\Drawings\C-3.dwg

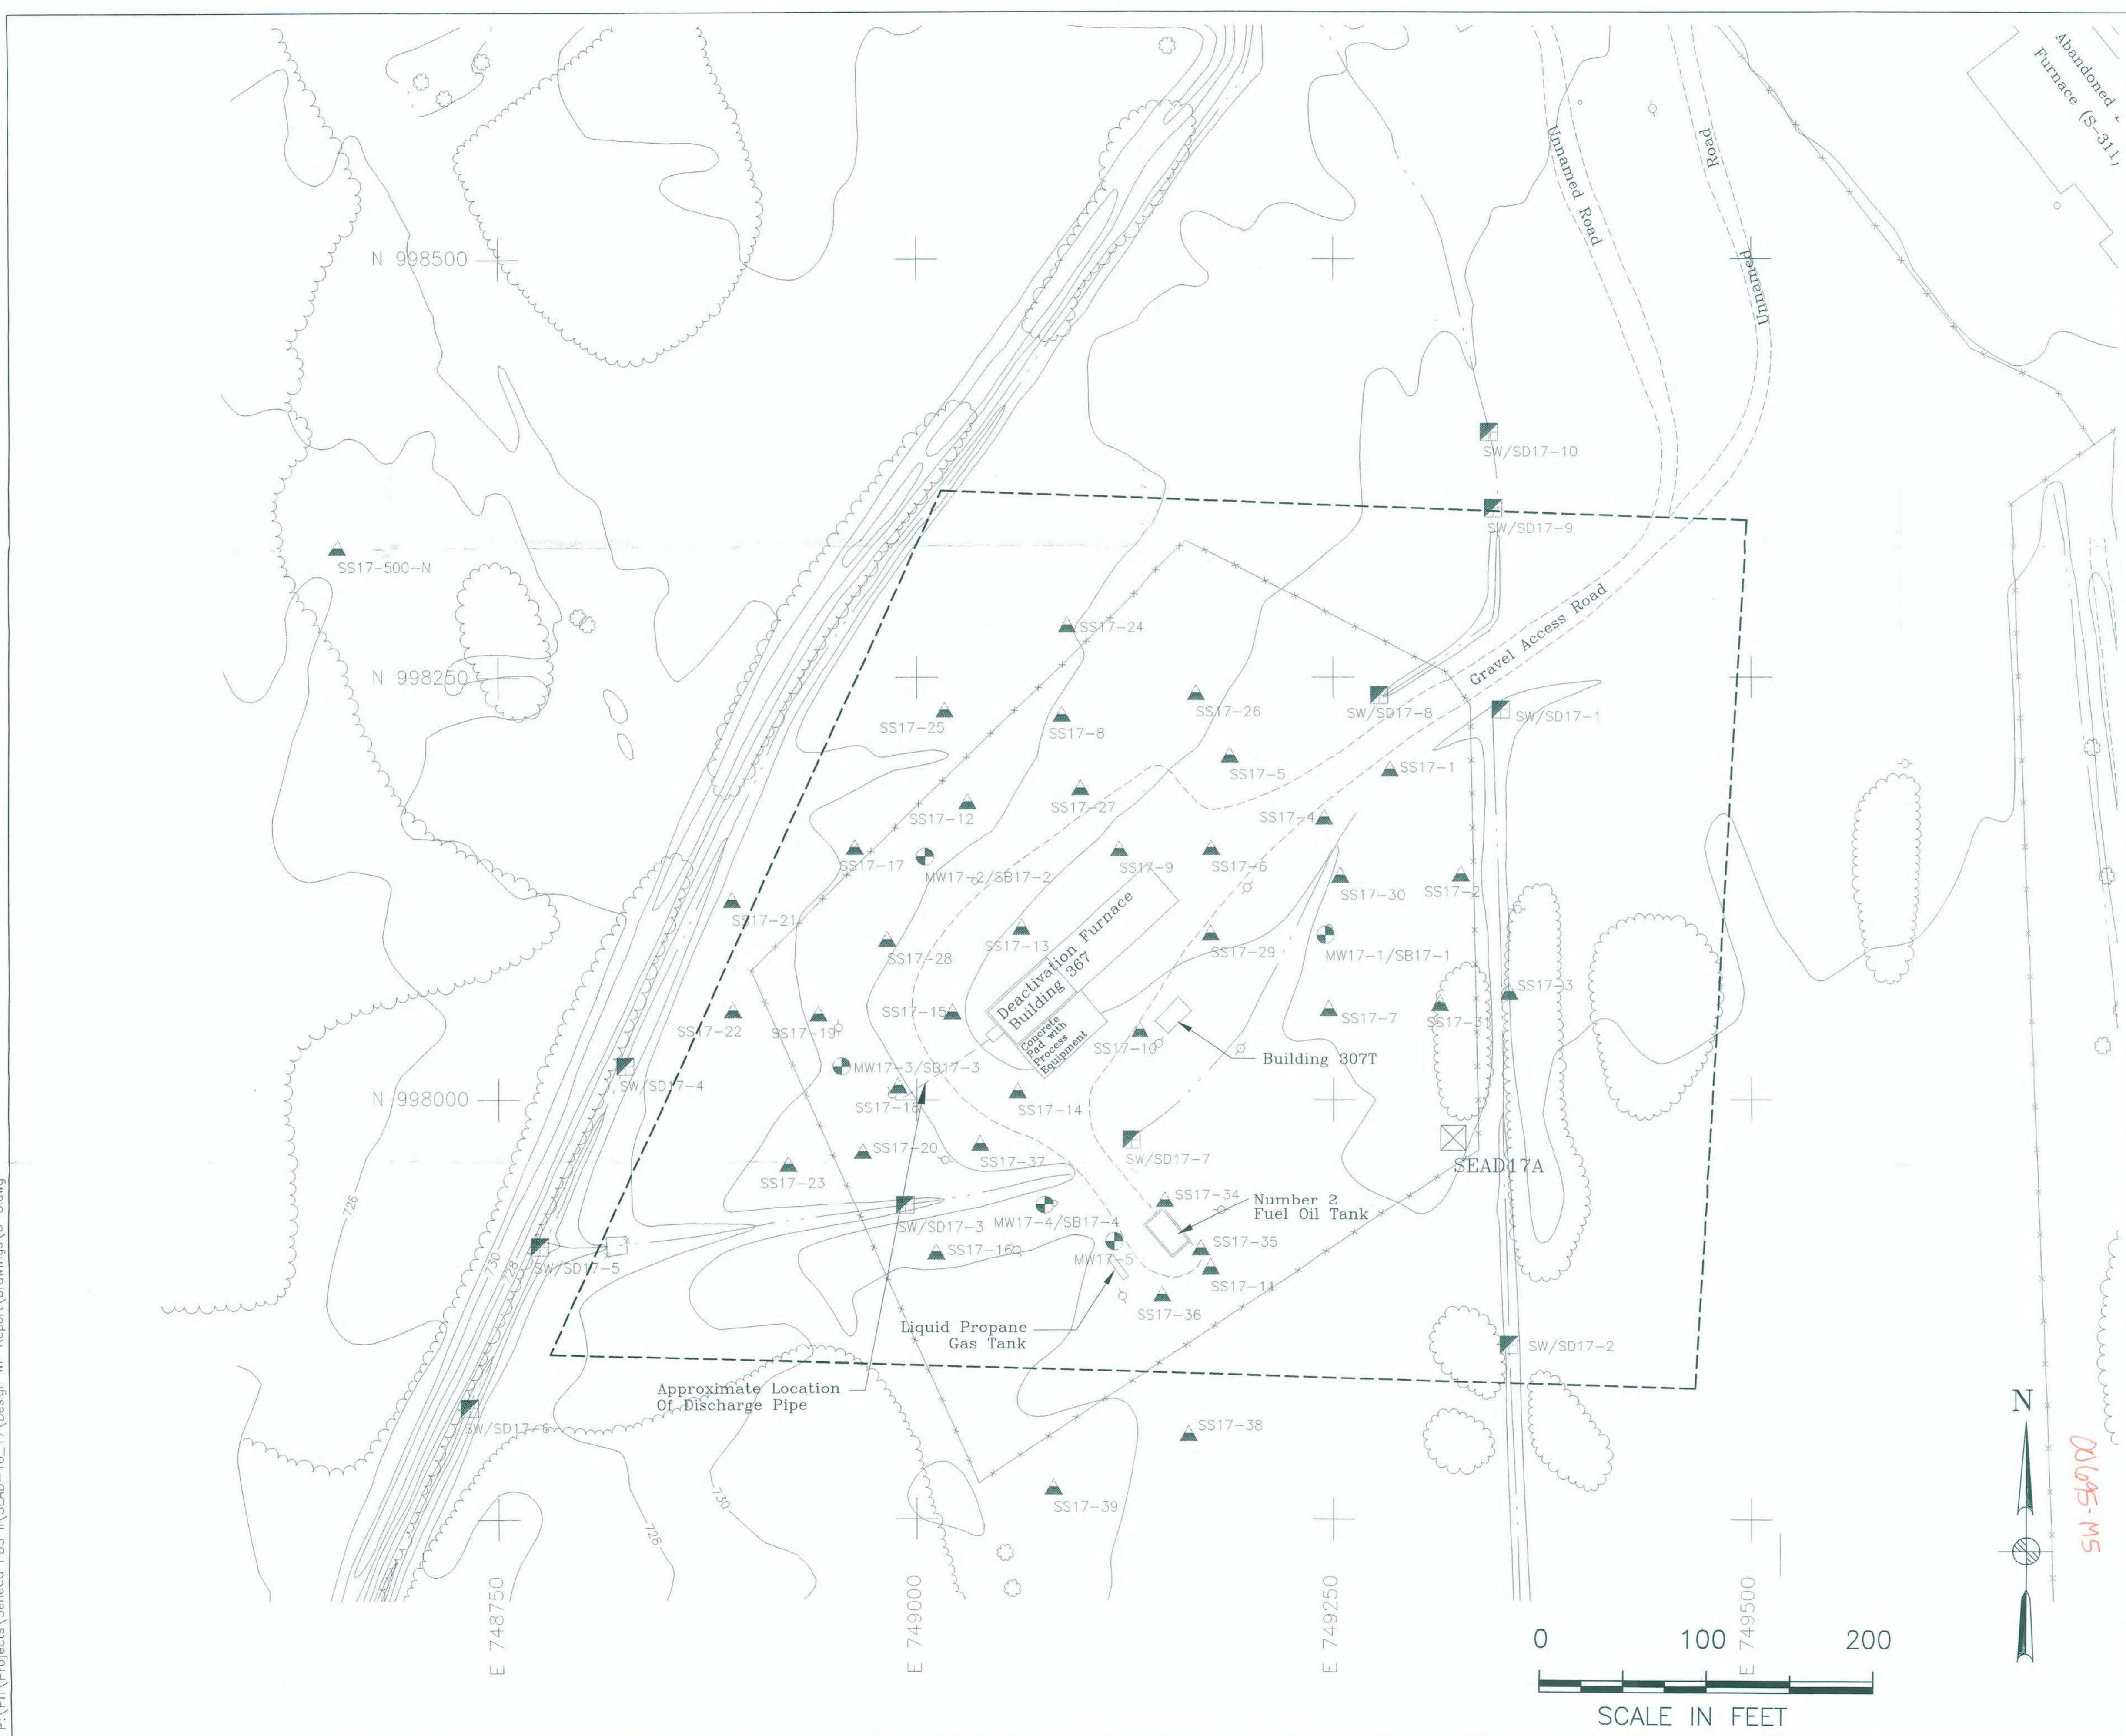

**LEGEND**

	MINOR WATERWAY
	MAJOR WATERWAY
	FENCE
	UNPAVED ROAD
	BRUSH LINE
	RAILROAD
	GROUND SURFACE ELEVATION CONTOUR
	SEAD AND LAND USE CONTROL BOUNDARY (LIMIT OF WORK)

	SURVEY MONUMENT
	ROAD SIGN
	DECIDUOUS TREE
	FIRE HYDRANT
	MANHOLE
	GUIDE POST
	POLE
	UTILITY BOX
	COORDINATE GRID (250' GRID)
	OVERHEAD UTILITY POLE
	MAILBOX/RR SIGNAL
	SOIL BORING LOCATION
	SB16-4
	MONITORING WELL LOCATION
	MW16-7
	SURFACE SOIL SAMPLE LOCATION
	SS16-5
	SEDIMENT SAMPLE LOCATION
	SW/SD16-6

**PARSONS**

CLIENT/PROJECT TITLE  
**SENECA ARMY DEPOT ACTIVITY  
 REMEDIAL DESIGN  
 SEAD-16 AND SEAD-17**

DEPT. ENVIRONMENTAL ENGINEERING Dwg. No. 745172-01200

C-3  
 SEAD-17  
**EXISTING CONDITIONS PLAN**

SCALE 1" = 100'-0" DATE APRIL 2007 REV A

0695-MS