


**LEGEND**

- MINOR WATERWAY
- MAJOR WATERWAY
- FENCE
- UNPAVED ROAD
- BRUSH LINE
- RAILROAD
- GROUND SURFACE ELEVATION CONTOUR
- ROAD SIGN
- DECIDUOUS TREE
- GUIDE POST
- FIRE HYDRANT
- MANHOLE
- COORDINATE GRID (250' GRID)
- POLE
- UTILITY BOX
- MAILBOX/RR SIGNAL
- OVERHEAD UTILITY POLE
- SURVEY MONUMENT
- S38EXDIT-D5-01 CONFIRMATORY DITCH SAMPLE

LIMITS OF EXCAVATION

**NOTES:**

1. THE DATA ASSOCIATED WITH ALL OF THE CONFIRMATORY SOIL SAMPLE LOCATIONS SHOWN ON THIS DRAWING COMPRISE THE FINAL CONFIRMATORY SOIL DATASET. THE ANALYTICAL RESULTS FOR THE DATA FOR ALL THE SAMPLES COLLECTED AT THE FINAL SAMPLE LOCATIONS MEET THE SITE SPECIFIC CLEANUP GOALS.
  2. ALL FLOOR SAMPLES WERE COLLECTED AT A DEPTH RANGE OF 0-3.6 INCHES BGS.
- THE GROUND CONTOURS WITHIN THE LIMITS OF EXCAVATION REPRESENTS THE FINAL EXCAVATION SURFACE.

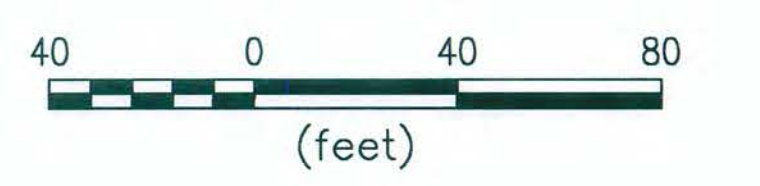

**PARSONS**

CLIENT/PROJECT TITLE  
**SENECA ARMY DEPOT ACTIVITY  
 CONSTRUCTION COMPLETION REPORT  
 SEAD-4 AND SEAD-38**

DEPT. ENVIRONMENTAL ENGINEERING Dwg. No. 745172-04200

C-7  
 SEAD-38 EXCAVATION AREA AND  
 FINAL CONFIRMATORY SAMPLE LOCATIONS

D-SIZE SCALE 1" = 40' DATE JANUARY 2009

P:\PIT\Projects\Seneca PBC II\SEAD-4 Remedial Action\Drawings\C-7.dwg