


P:\PIT\Projects\Seneca PBC IN\SEAD-4 Remedial Action\Drawings\C-3.dwg

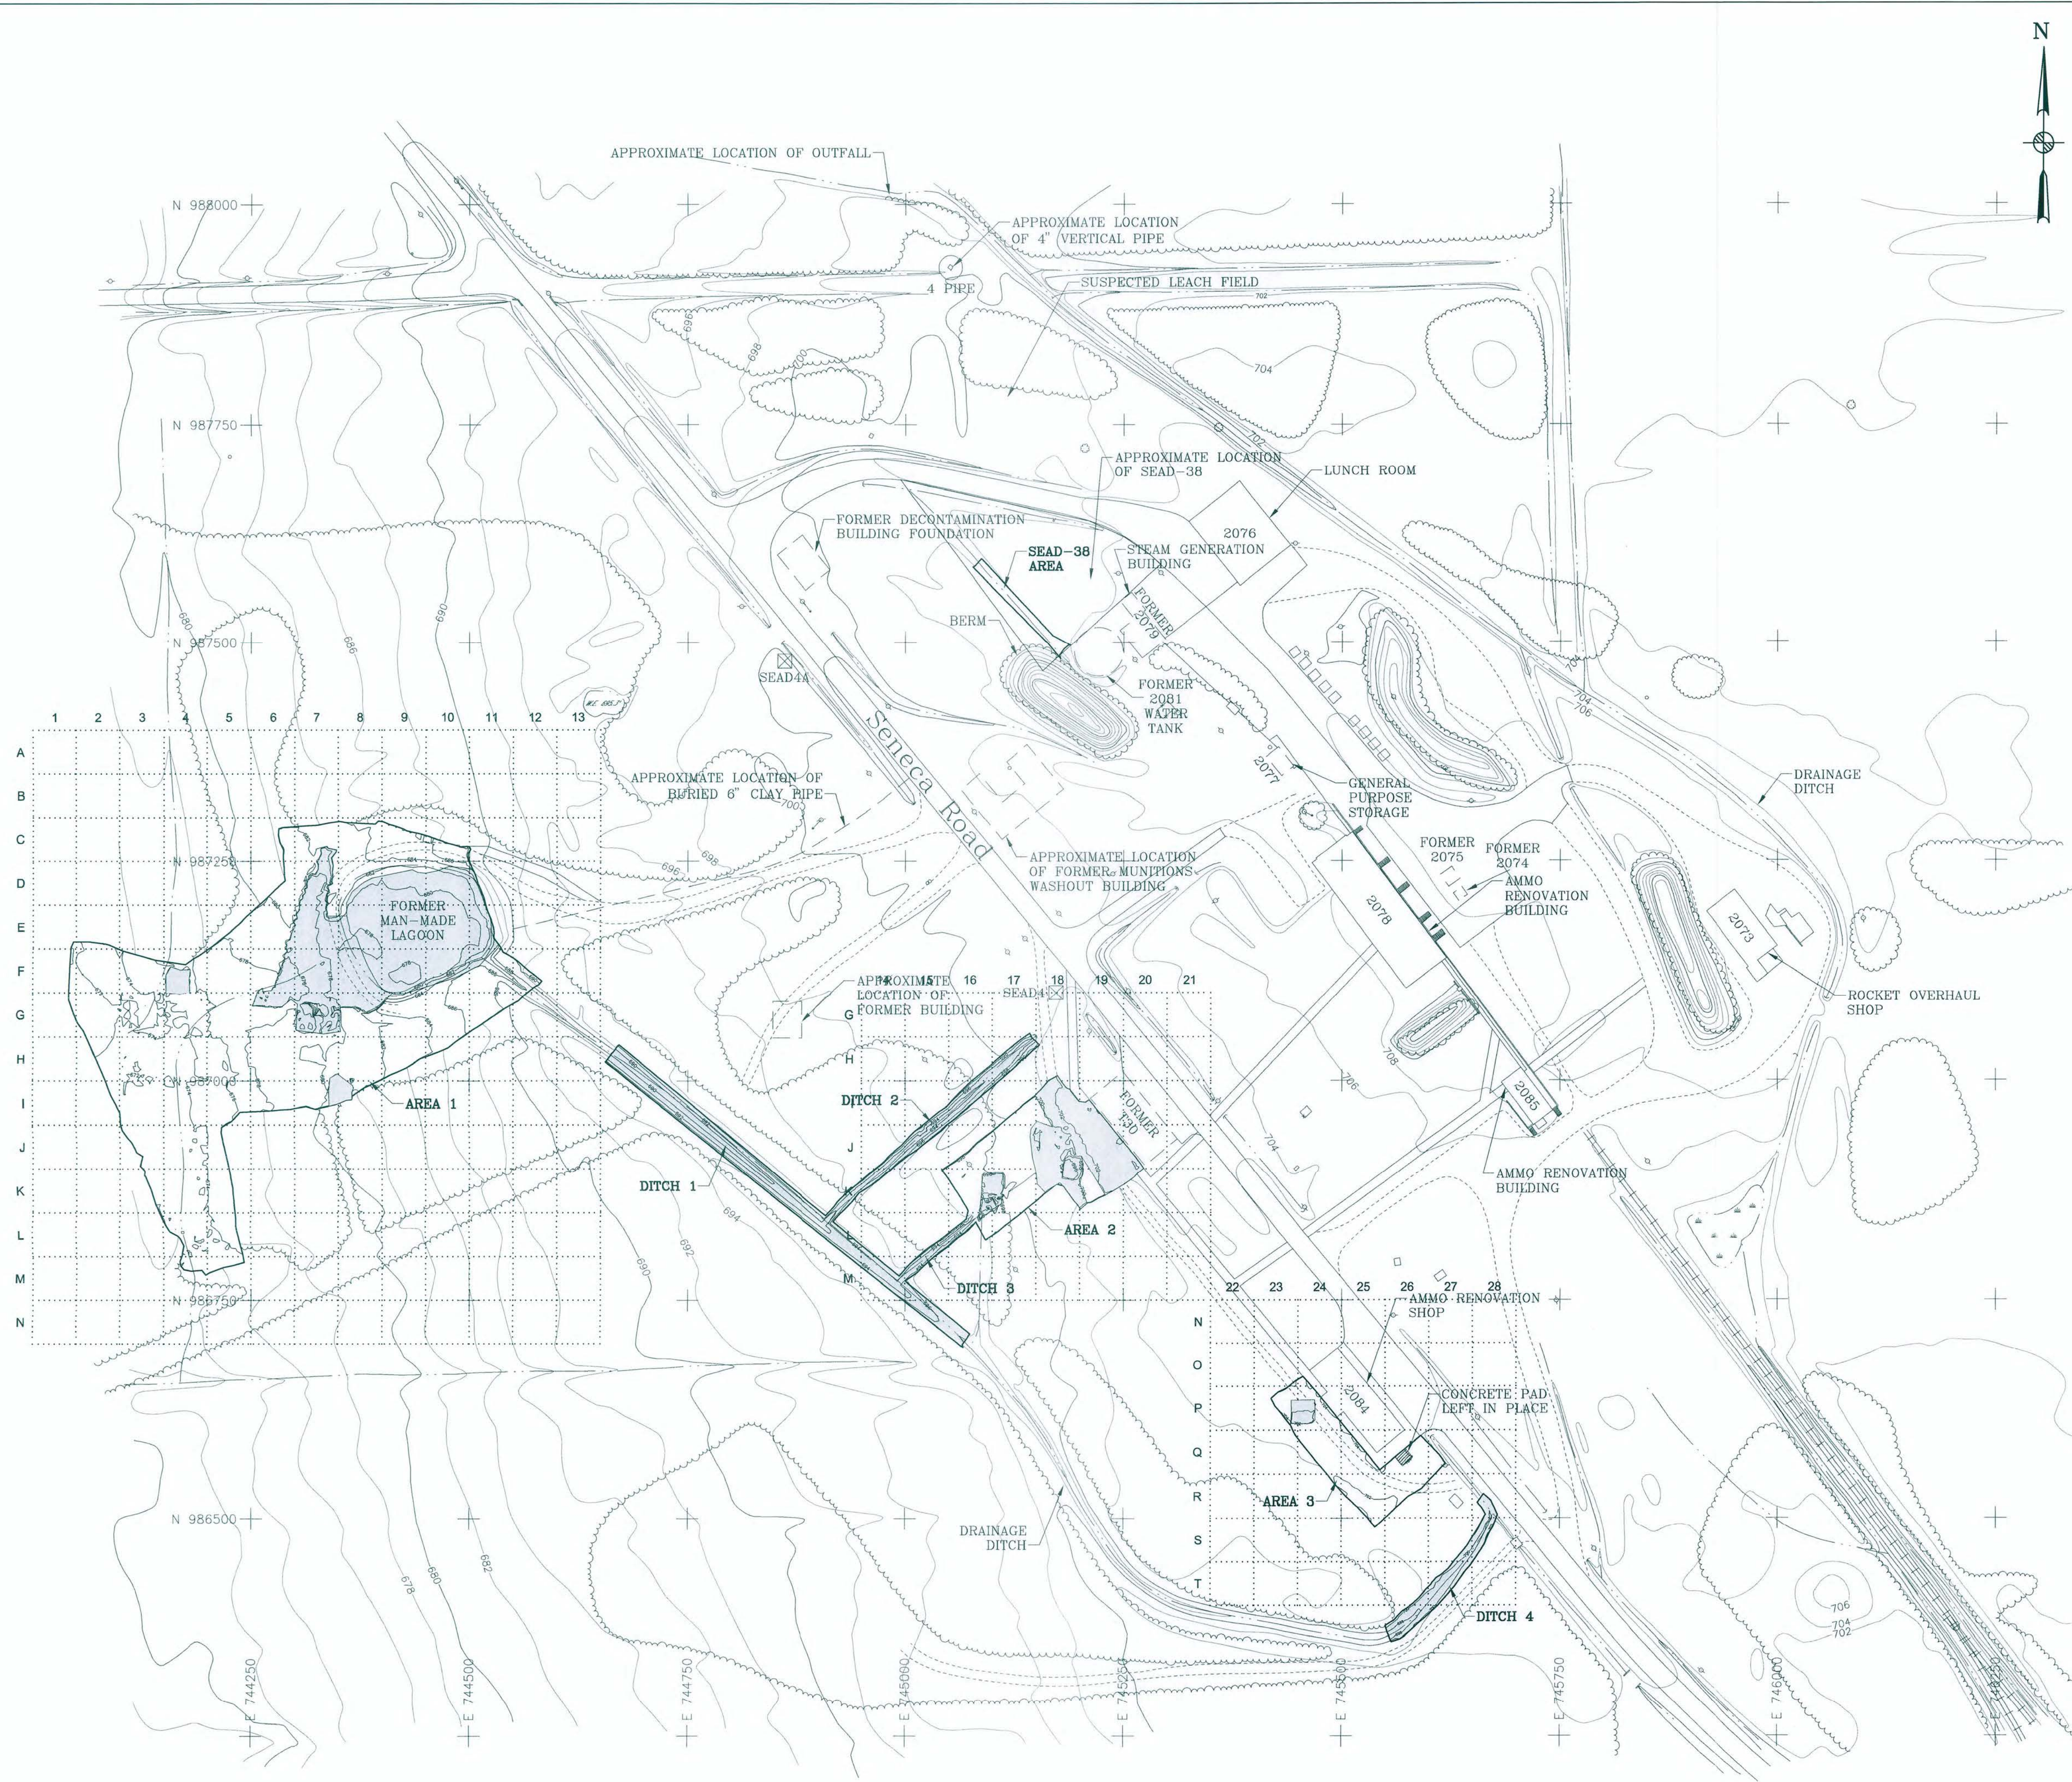

LEGEND

- MINOR WATERWAY
- MAJOR WATERWAY
- FENCE
- BRUSH LINE
- UNPAVED ROADS
- RAILROAD
- GROUND SURFACE ELEVATION CONTOUR
- FORMER BUILDING
- ROAD SIGN
- DECIDUOUS TREE
- GUIDE POST
- FIRE HYDRANT
- MANHOLE
- COORDINATE GRID (250' GRID)
- POLE
- UTILITY BOX
- MAILBOX/RR SIGNAL
- OVERHEAD UTILITY POLE
- SURVEY MONUMENT


50 FOOT BY 50 FOOT GRID

LIMITS OF EXCAVATION

EXCAVATED TO BEDROCK

NOTES:

1. THE DATA ASSOCIATED WITH ALL OF THE CONFIRMATORY SOIL SAMPLE LOCATIONS SHOWN ON THIS DRAWING COMPRISE THE FINAL CONFIRMATORY SOIL DATASET. THE ANALYTICAL RESULTS FOR THE DATA FOR ALL THE SAMPLES COLLECTED AT THE FINAL SAMPLE LOCATIONS MEET THE SITE SPECIFIC CLEANUP GOALS.
2. ALL FLOOR SAMPLES WERE COLLECTED AT A DEPTH RANGE OF 0-3.6 INCHES BGS.
3. THE GROUND CONTOURS WITHIN THE LIMITS OF EXCAVATION REPRESENT THE FINAL EXCAVATION SURFACE.

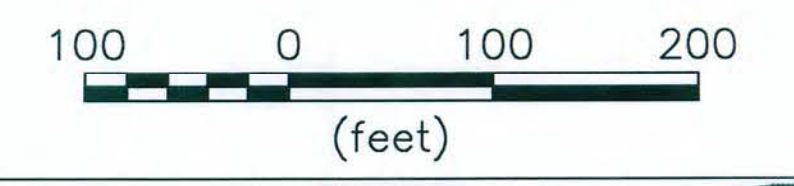

PARSONS

CLIENT/PROJECT TITLE
**SENECA ARMY DEPOT ACTIVITY
 CONSTRUCTION COMPLETION REPORT
 SEAD-4 AND SEAD-38**

DEPT. ENVIRONMENTAL ENGINEERING Dwg. No. 742172-04200

C-3
 SEAD-4 AND SEAD-38
 EXCAVATION AREAS

D-SIZE SCALE 1" = 100' DATE JANUARY 2009 REV -