




1
C3
TRANSMISSION PIPELINE PLAN
STA. 50+00 TO STA. 61+00
SCALE: 1" = 40'
CROSS REFERENCE: --

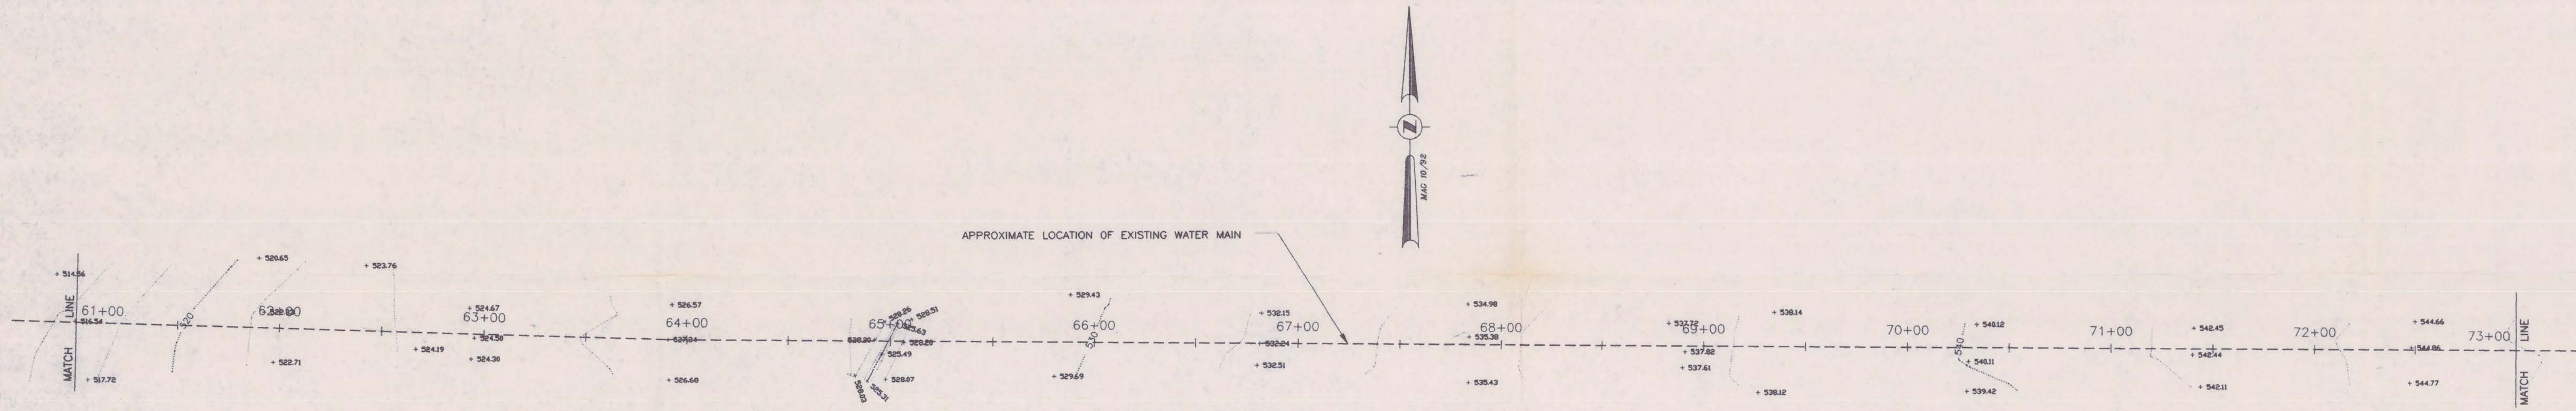

2
C3
TRANSMISSION PIPELINE PLAN
STA. 61+00 TO STA. 73+00
SCALE: 1" = 40'
CROSS REFERENCE: --

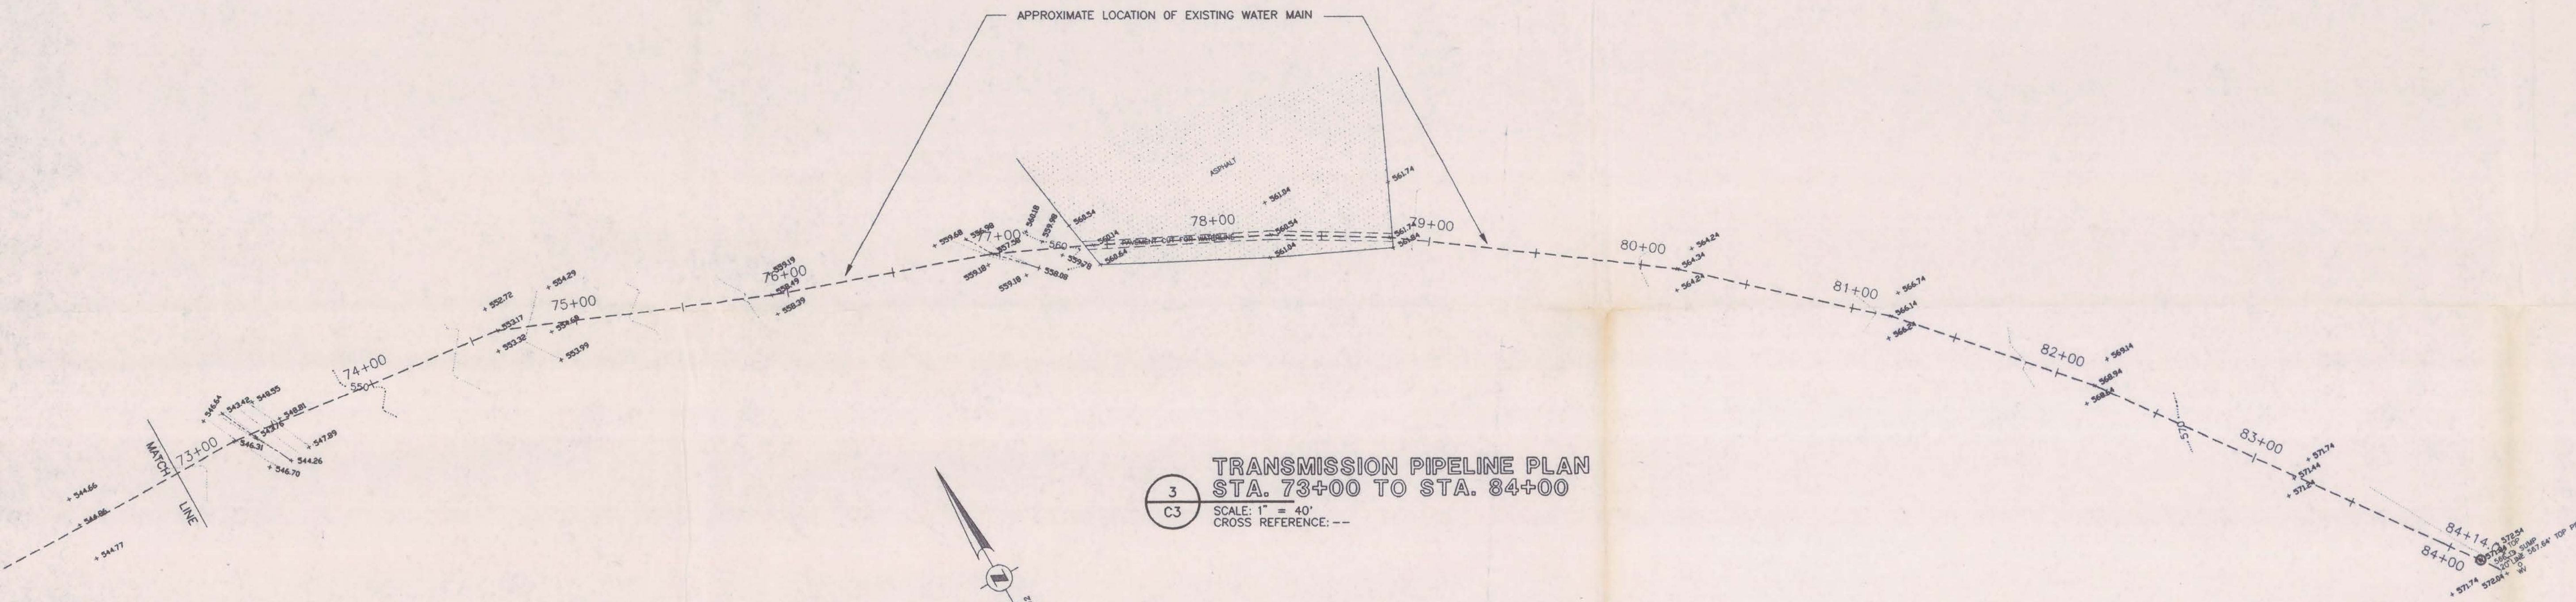

3
C3
TRANSMISSION PIPELINE PLAN
STA. 73+00 TO STA. 84+00
SCALE: 1" = 40'
CROSS REFERENCE: --

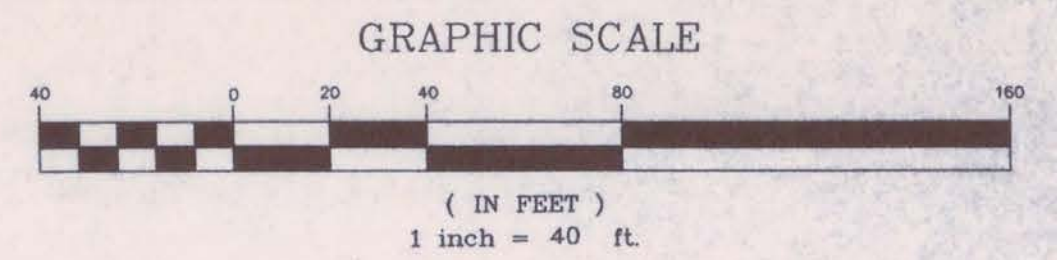

Revision	Description	Date	Approved

C.T. MALE ASSOCIATES, P.C. ENGINEER - ARCHITECT 50 CENTURY HILL DRIVE LATHAM, NY 12110	U.S. ARMY ENGINEER DISTRICT CORPS OF ENGINEERS NEW YORK, NEW YORK
Designed by: G.R.M. Drawn by: E.W.B.	SENECA ARMY DEPOT U.S. Army Corps of Engineers WATER SUPPLY INTAKE
Checked by: Submitted by:	FIGURE 5 PROPOSED TRANSMISSION PIPELINE NEW YORK
Reviewed by: Concluded:	Approval Recommended: Approved by:
Sheet reference number: X-X	Date: 2/17/93 Scale: 1" = 40' Sheet 3 of

C.T. MALE ASSOCIATES, P.C.
 APR 23 1993
 PRINTED AND ISSUED